






3 EXTERIOR ELEVATION - SOUTH  
 1/8" = 1'-0"

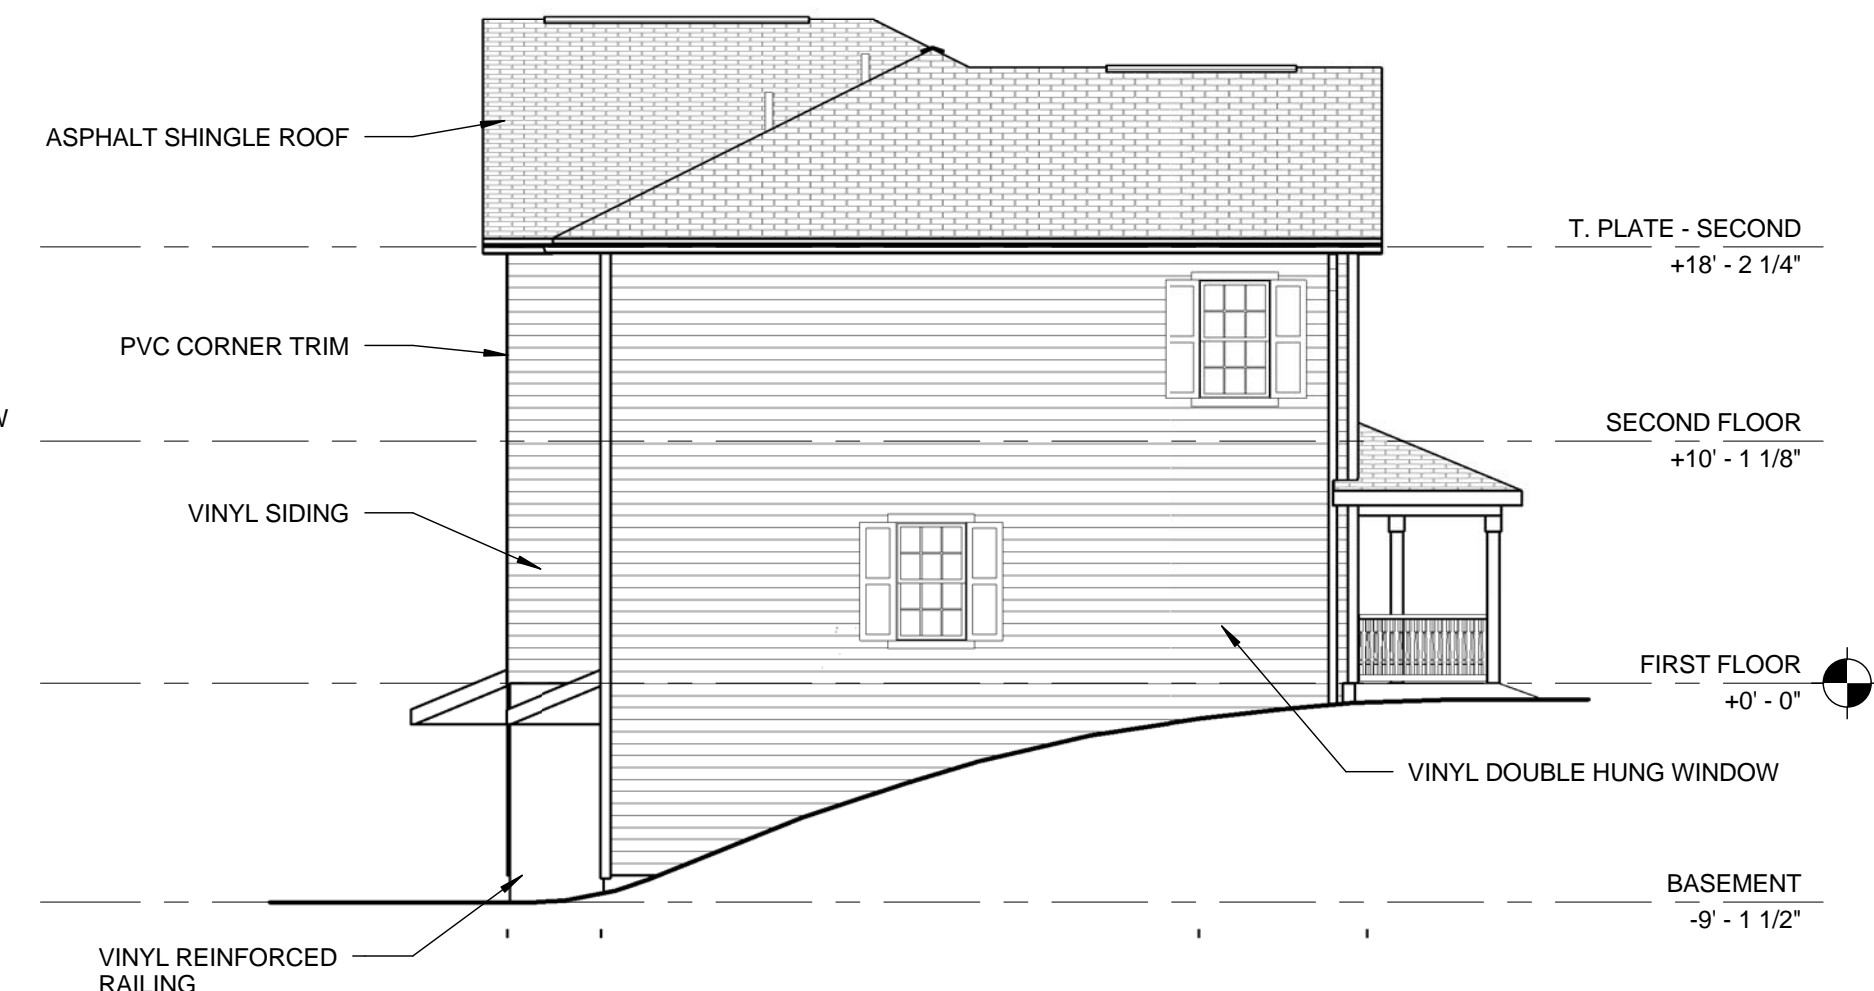

2 EXTERIOR ELEVATION - EAST  
 1/8" = 1'-0"

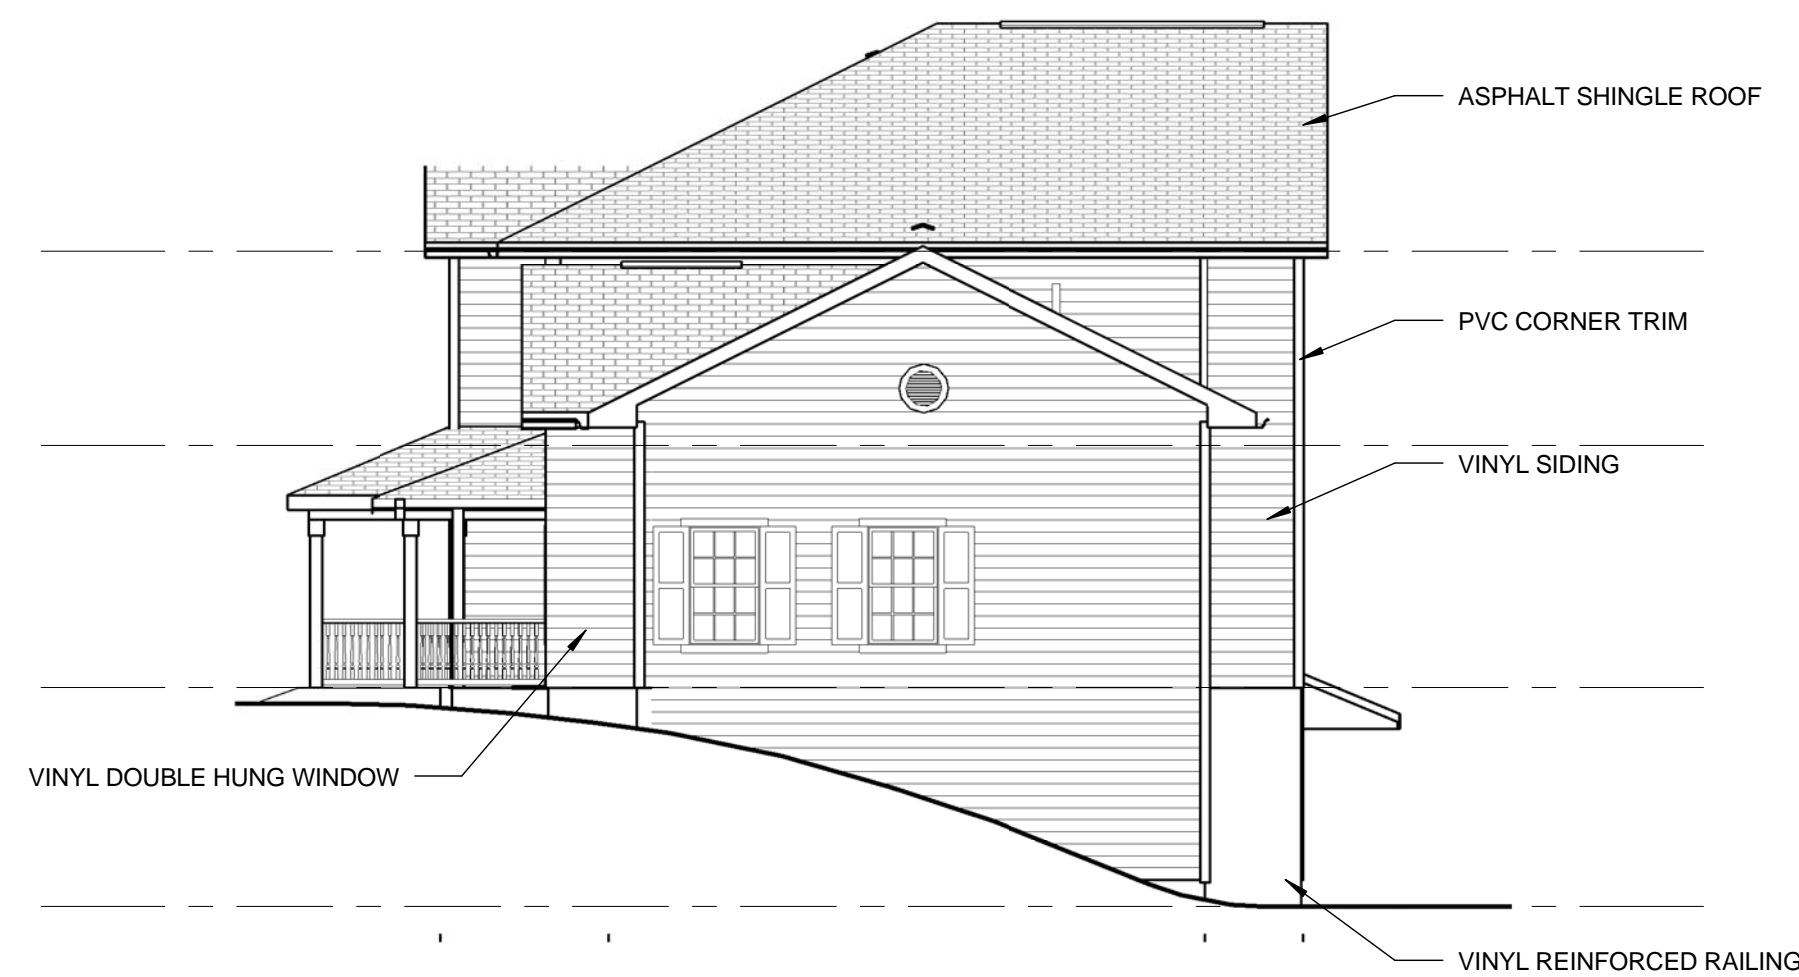

4 EXTERIOR ELEVATION - WEST  
 1/8" = 1'-0"

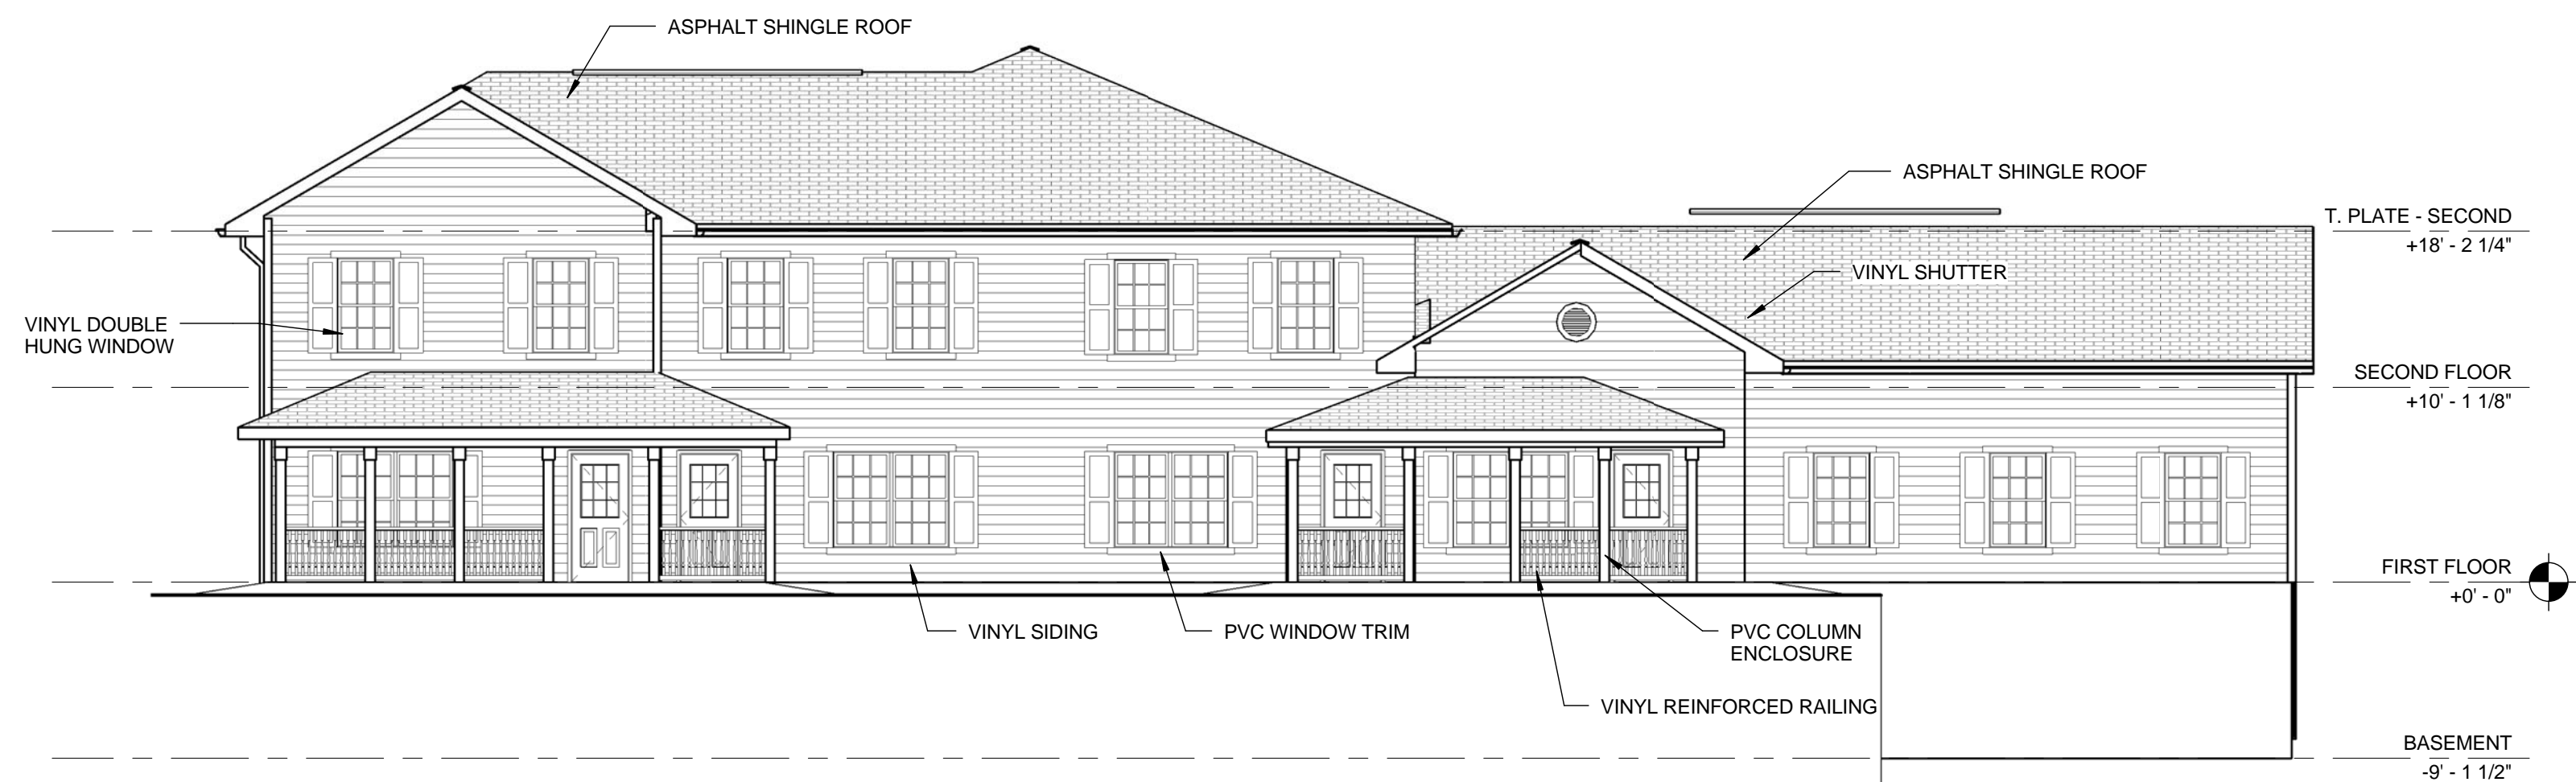

1 EXTERIOR ELEVATION - NORTH  
 1/8" = 1'-0"

REVISIONS			
no.	date	by	description

PROJECT:  
 ONEONTA HEIGHTS  
 ONEONTA, NEW YORK  
 HCR SHARS NO.: 20146049

CLIENT:  
 HOUSING VISIONS  
 1201 EAST FAYETTE STREET  
 SUITE 26, SYRACUSE NY 13210

DRAWING TITLE  
 BUILDING C  
 EXTERIOR ELEVATIONS

DRAWING NO. <b>AB-201</b>	drawn by checked proj. mgr.	Author Checker EJG 14680
------------------------------	-----------------------------------	-----------------------------------

STATUS:  
 PROGRESS SET

ISSUE DATE:  
 7/2/2015