



387 East Main Street  
 Rochester, NY 14604-2107  
 Voice: 585.232.8300  
 Fax: 585.232.9221  
 www.swbr.com

THESE DOCUMENTS AND ALL THE IDEAS, ARRANGEMENTS, DESIGNS AND PLANS INDICATED THEREON OR PRESENTED THEREBY ARE OWNED BY AND REMAIN THE PROPERTY OF SWBR ARCHITECTURE, ENGINEERING & LANDSCAPE ARCHITECTURE, P.C. AND NO PART THEREOF SHALL BE UTILIZED BY ANY PERSON, FIRM OR CORPORATION FOR ANY PURPOSE WHATSOEVER EXCEPT WITH THE SPECIFIC WRITTEN PERMISSION OF SWBR ARCHITECTURE, ENGINEERING & LANDSCAPE ARCHITECTURE, P.C. ALL RIGHTS RESERVED.  
 ROCHESTER, NEW YORK

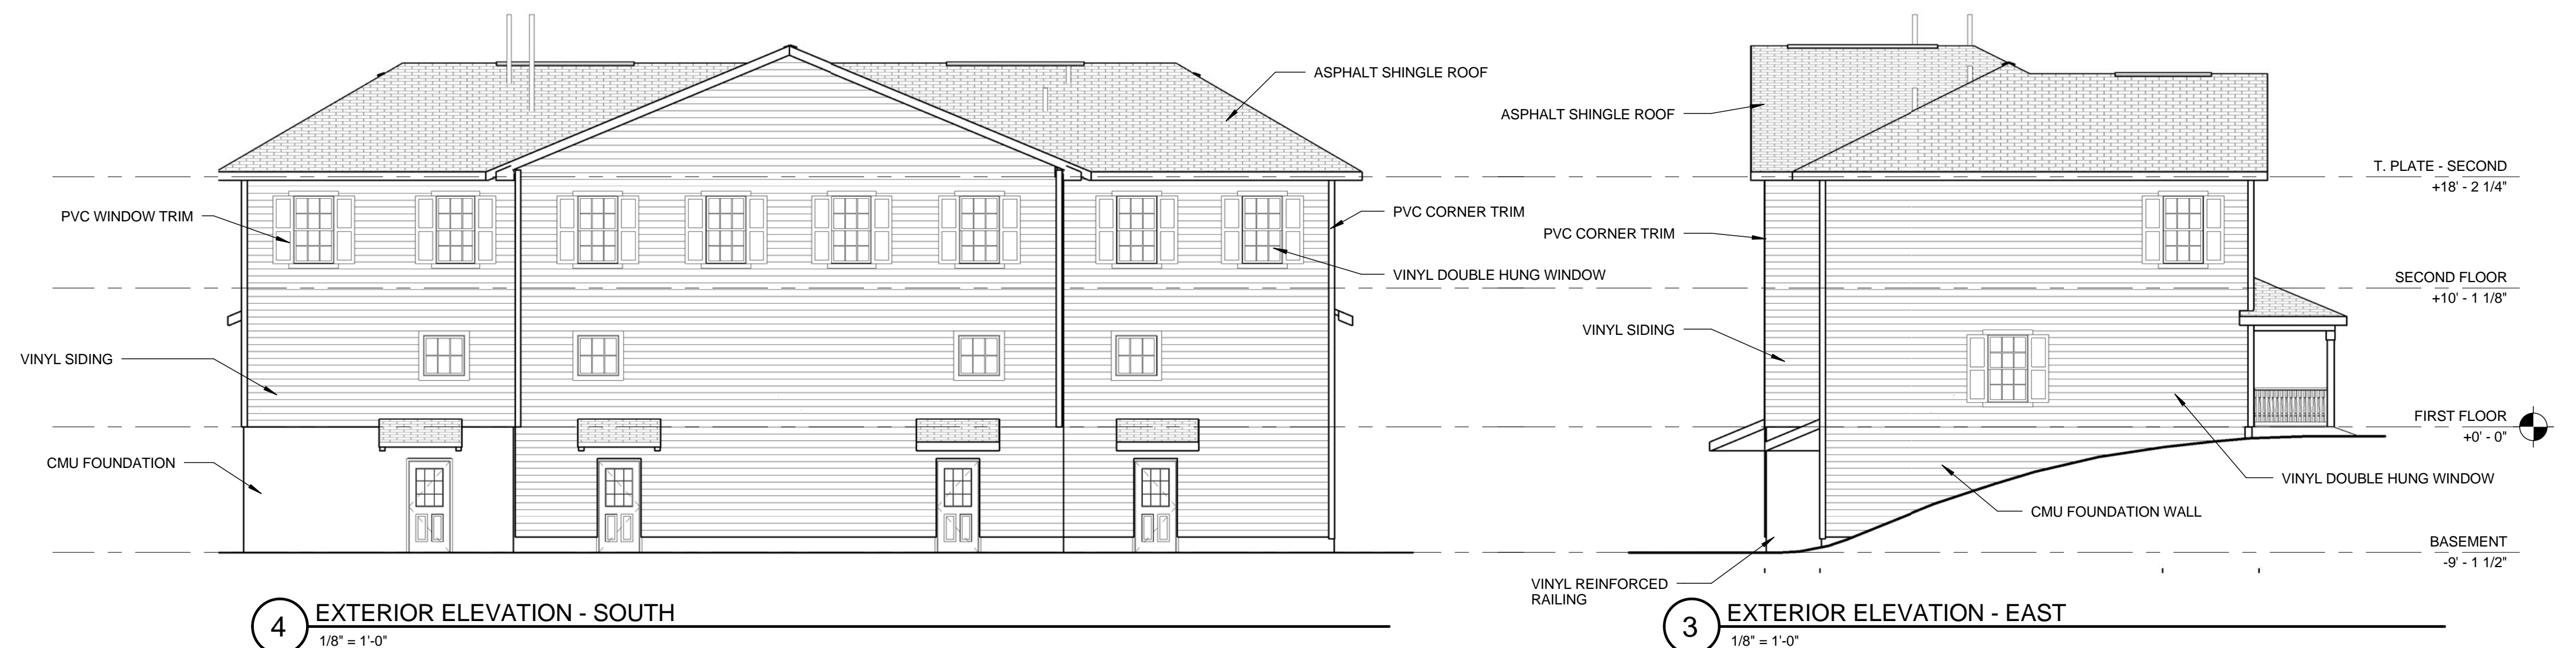

4 EXTERIOR ELEVATION - SOUTH  
 1/8" = 1'-0"

3 EXTERIOR ELEVATION - EAST  
 1/8" = 1'-0"

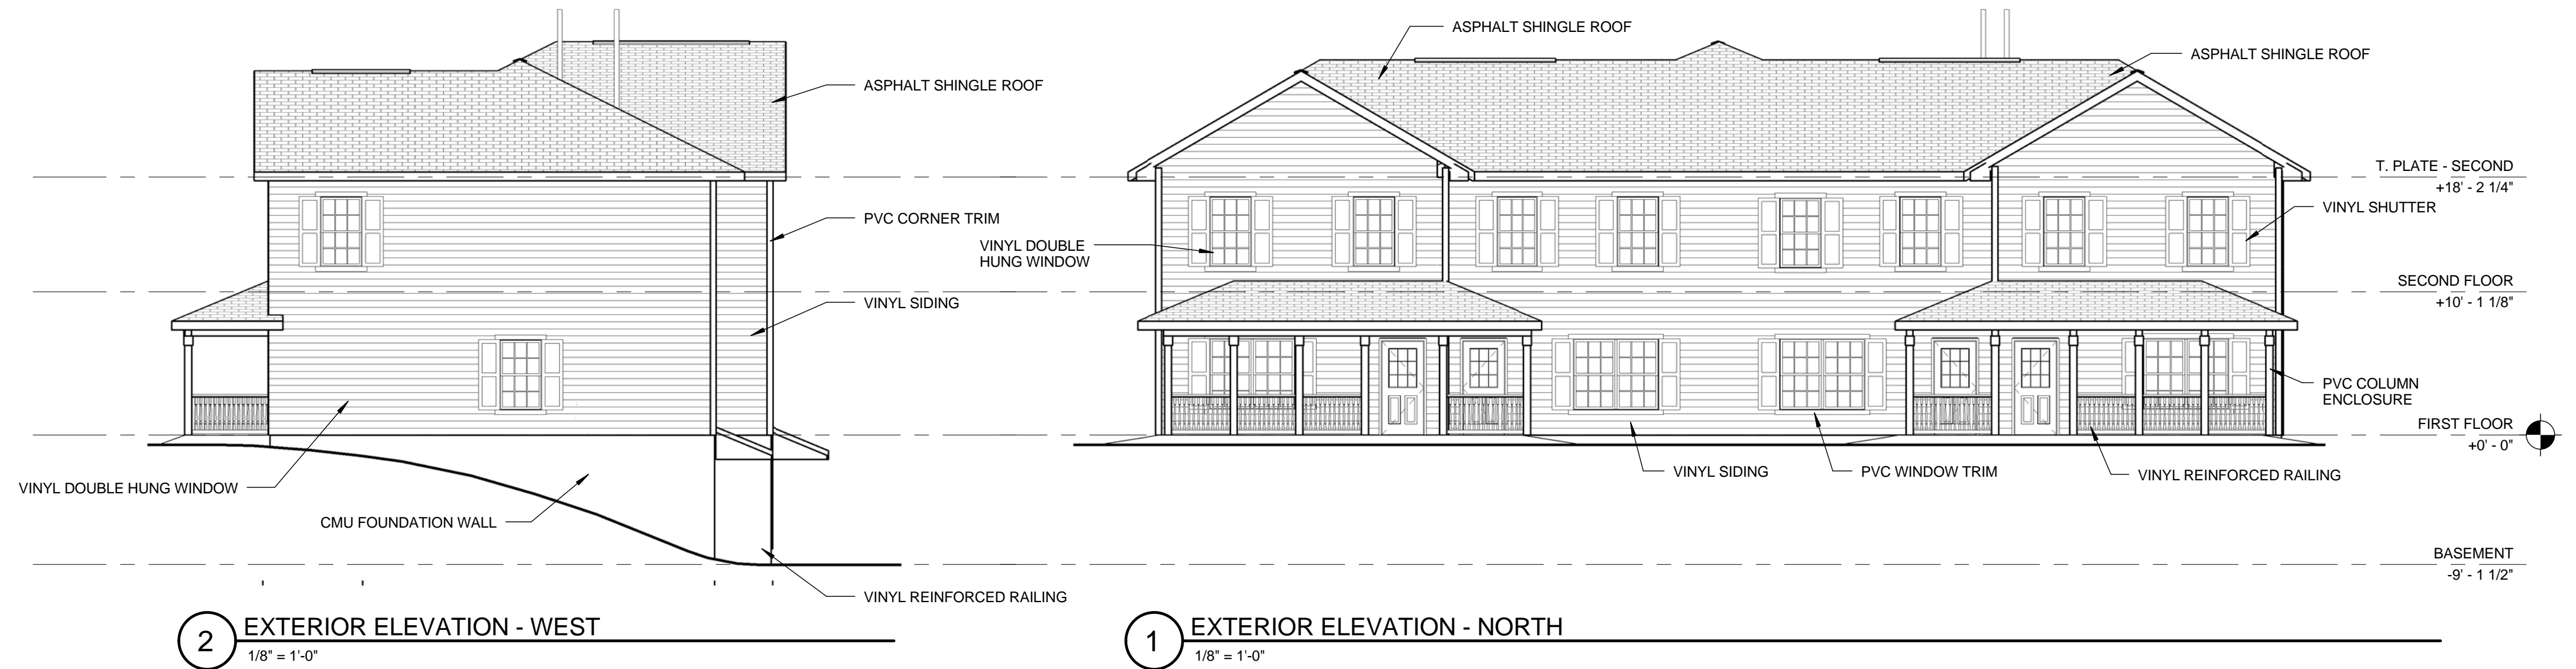

2 EXTERIOR ELEVATION - WEST  
 1/8" = 1'-0"

1 EXTERIOR ELEVATION - NORTH  
 1/8" = 1'-0"

REVISIONS			
no.	date	by	description

PROJECT:  
 ONEONTA HEIGHTS  
 ONEONTA, NEW YORK  
 HCR SHARS NO.: 20146049

CLIENT:  
 HOUSING VISIONS  
 1201 EAST FAYETTE STREET  
 SUITE 26, SYRACUSE NY 13210

DRAWING TITLE  
 BUILDING C  
 EXTERIOR ELEVATIONS

DRAWING NO.	drawn by	ESR
AC-201	checked	EJG
	proj. mgr.	EJG
	proj. no.	14680

STATUS:  
 PROGRESS SET

ISSUE DATE:  
 7/2/2015