



367 East Main Street
Rochester, NY 14604-2107
Voice: 585.232.8300
Fax: 585.232.9221
www.swbr.com

ALL DRAWINGS ARE THE PROPERTY OF SWBR ARCHITECTS. NO PART OF THIS DRAWING IS TO BE REPRODUCED OR TRANSMITTED IN ANY FORM OR BY ANY MEANS, ELECTRONIC OR MECHANICAL, INCLUDING PHOTOCOPYING, RECORDING, OR BY ANY INFORMATION STORAGE AND RETRIEVAL SYSTEM, WITHOUT THE WRITTEN PERMISSION OF SWBR ARCHITECTS. THE CLIENT ASSUMES ALL LIABILITY FOR THE ACCURACY OF THE INFORMATION PROVIDED TO SWBR ARCHITECTS AND FOR THE RESULTS OF THE DESIGN AND CONSTRUCTION OF THE PROJECT.

ROCHESTER, NEW YORK

NO.	DATE	BY	DESCRIPTION

PROJECT: ONEONTA APARTMENTS
CLIENT: HOUSING VISIONS
110 HUNTERS STREET
SUITE 28 SYRACUSE NY 13210

DRAWING TITLE: BUILDING ELEVATIONS
DRAWING NO: A-200
DATE: 10/29/2014

STATUS: PROGRESS SET
ISSUE DATE: 10/29/2014




BUILDING B FRONT ELEVATION

BUILDING B BACK ELEVATION



BUILDING C FRONT ELEVATION

BUILDING C BACK ELEVATION

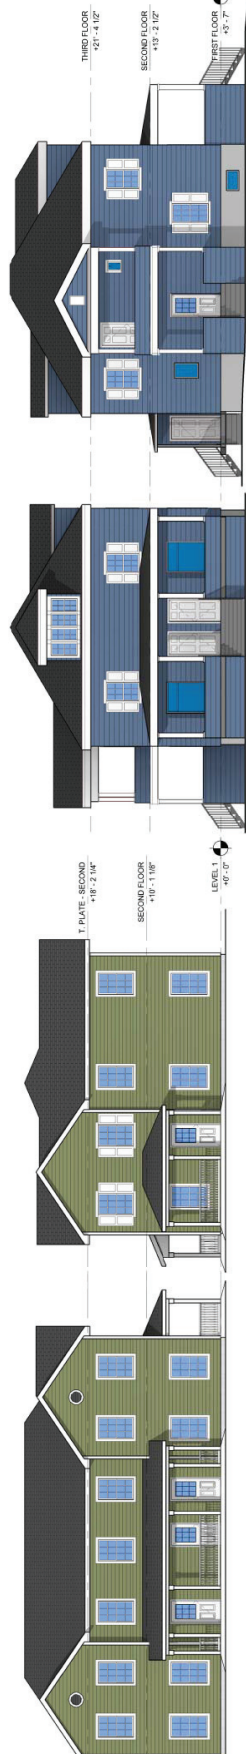


BUILDING E SIDE ELEVATION

BUILDING E FRONT ELEVATION




BUILDING D FRONT ELEVATION (EXISTING)

BUILDING D SIDE ELEVATION (EXISTING)

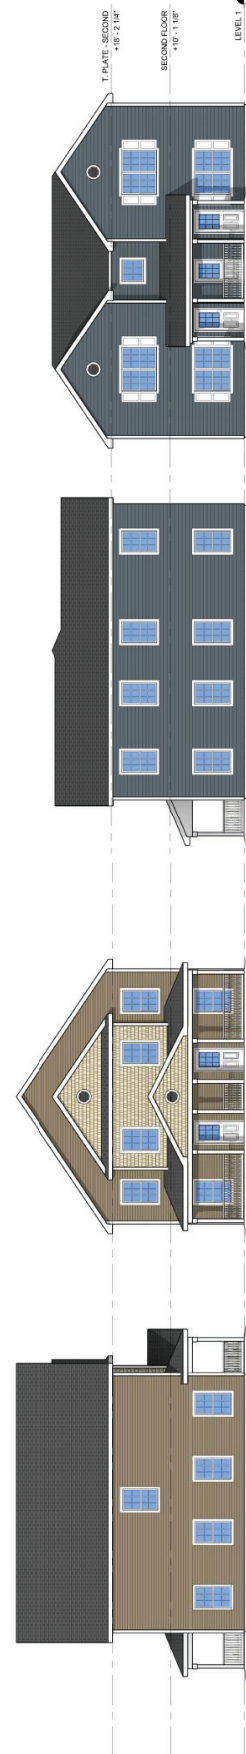

BUILDING G SIDE ELEVATION

BUILDING G FRONT ELEVATION

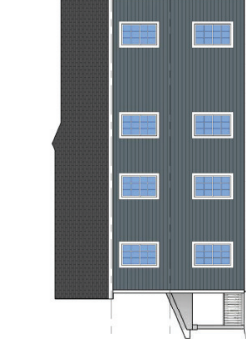

BUILDING F SIDE ELEVATION

BUILDING F FRONT ELEVATION