
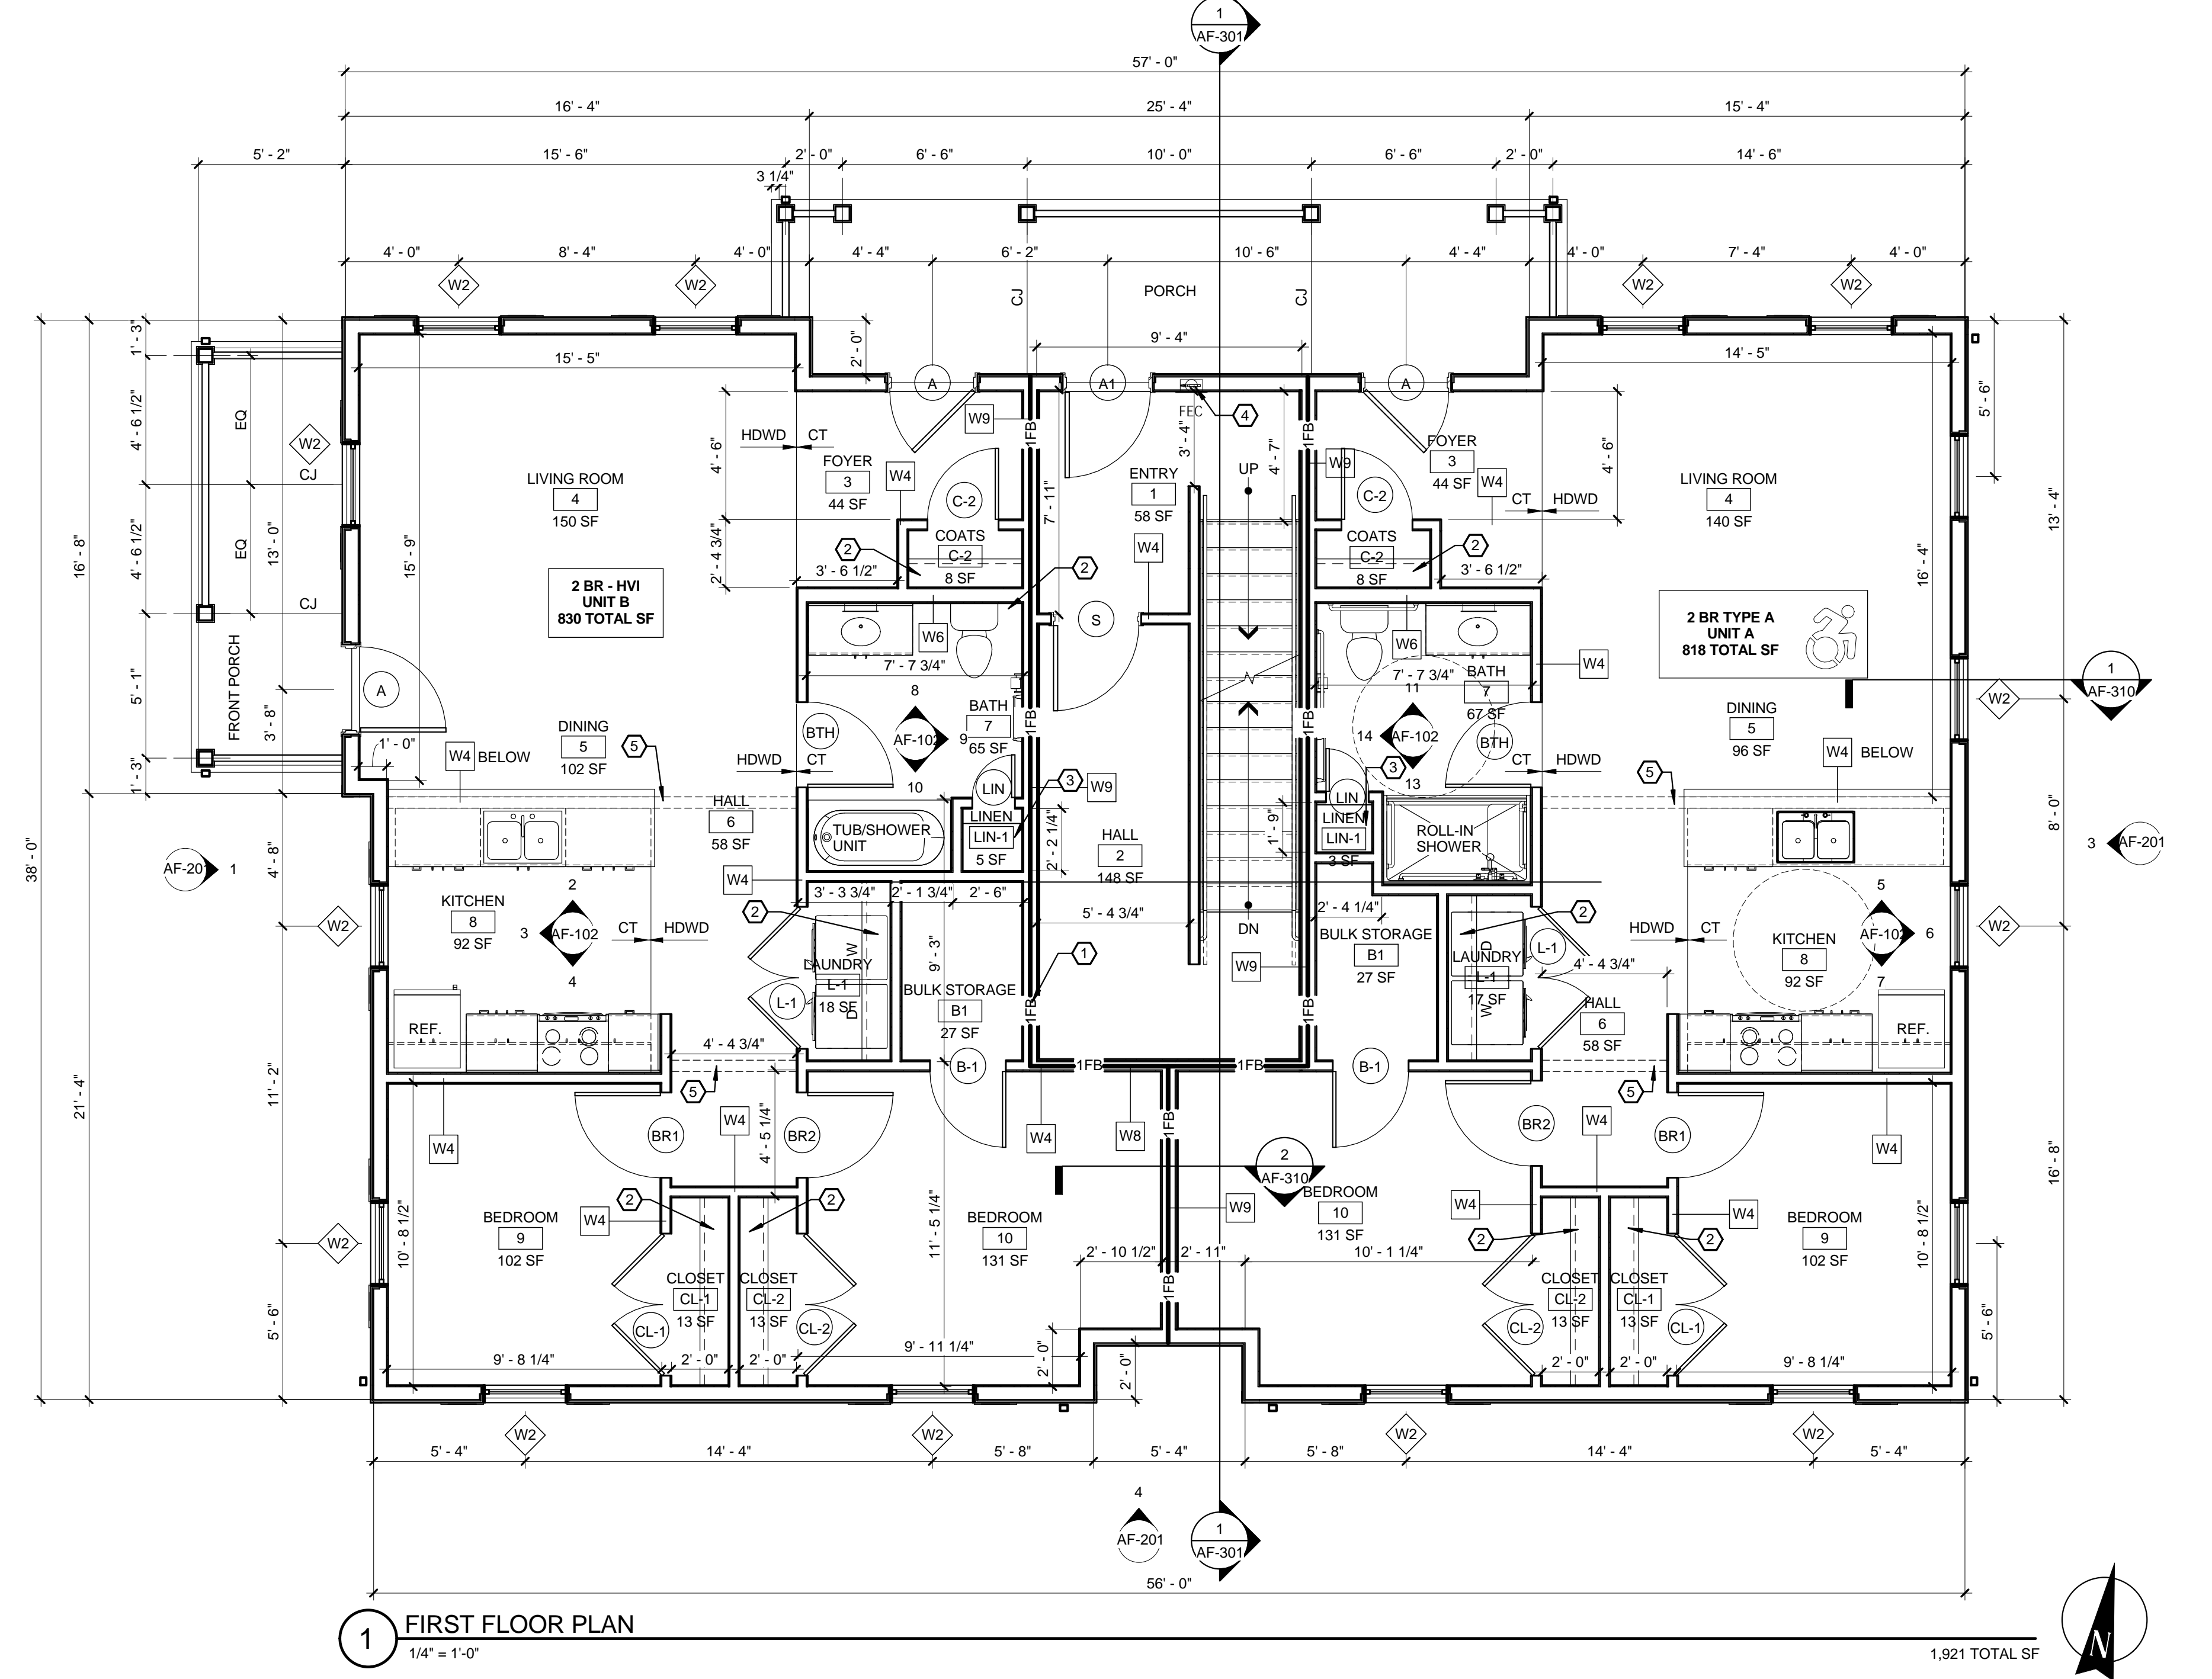
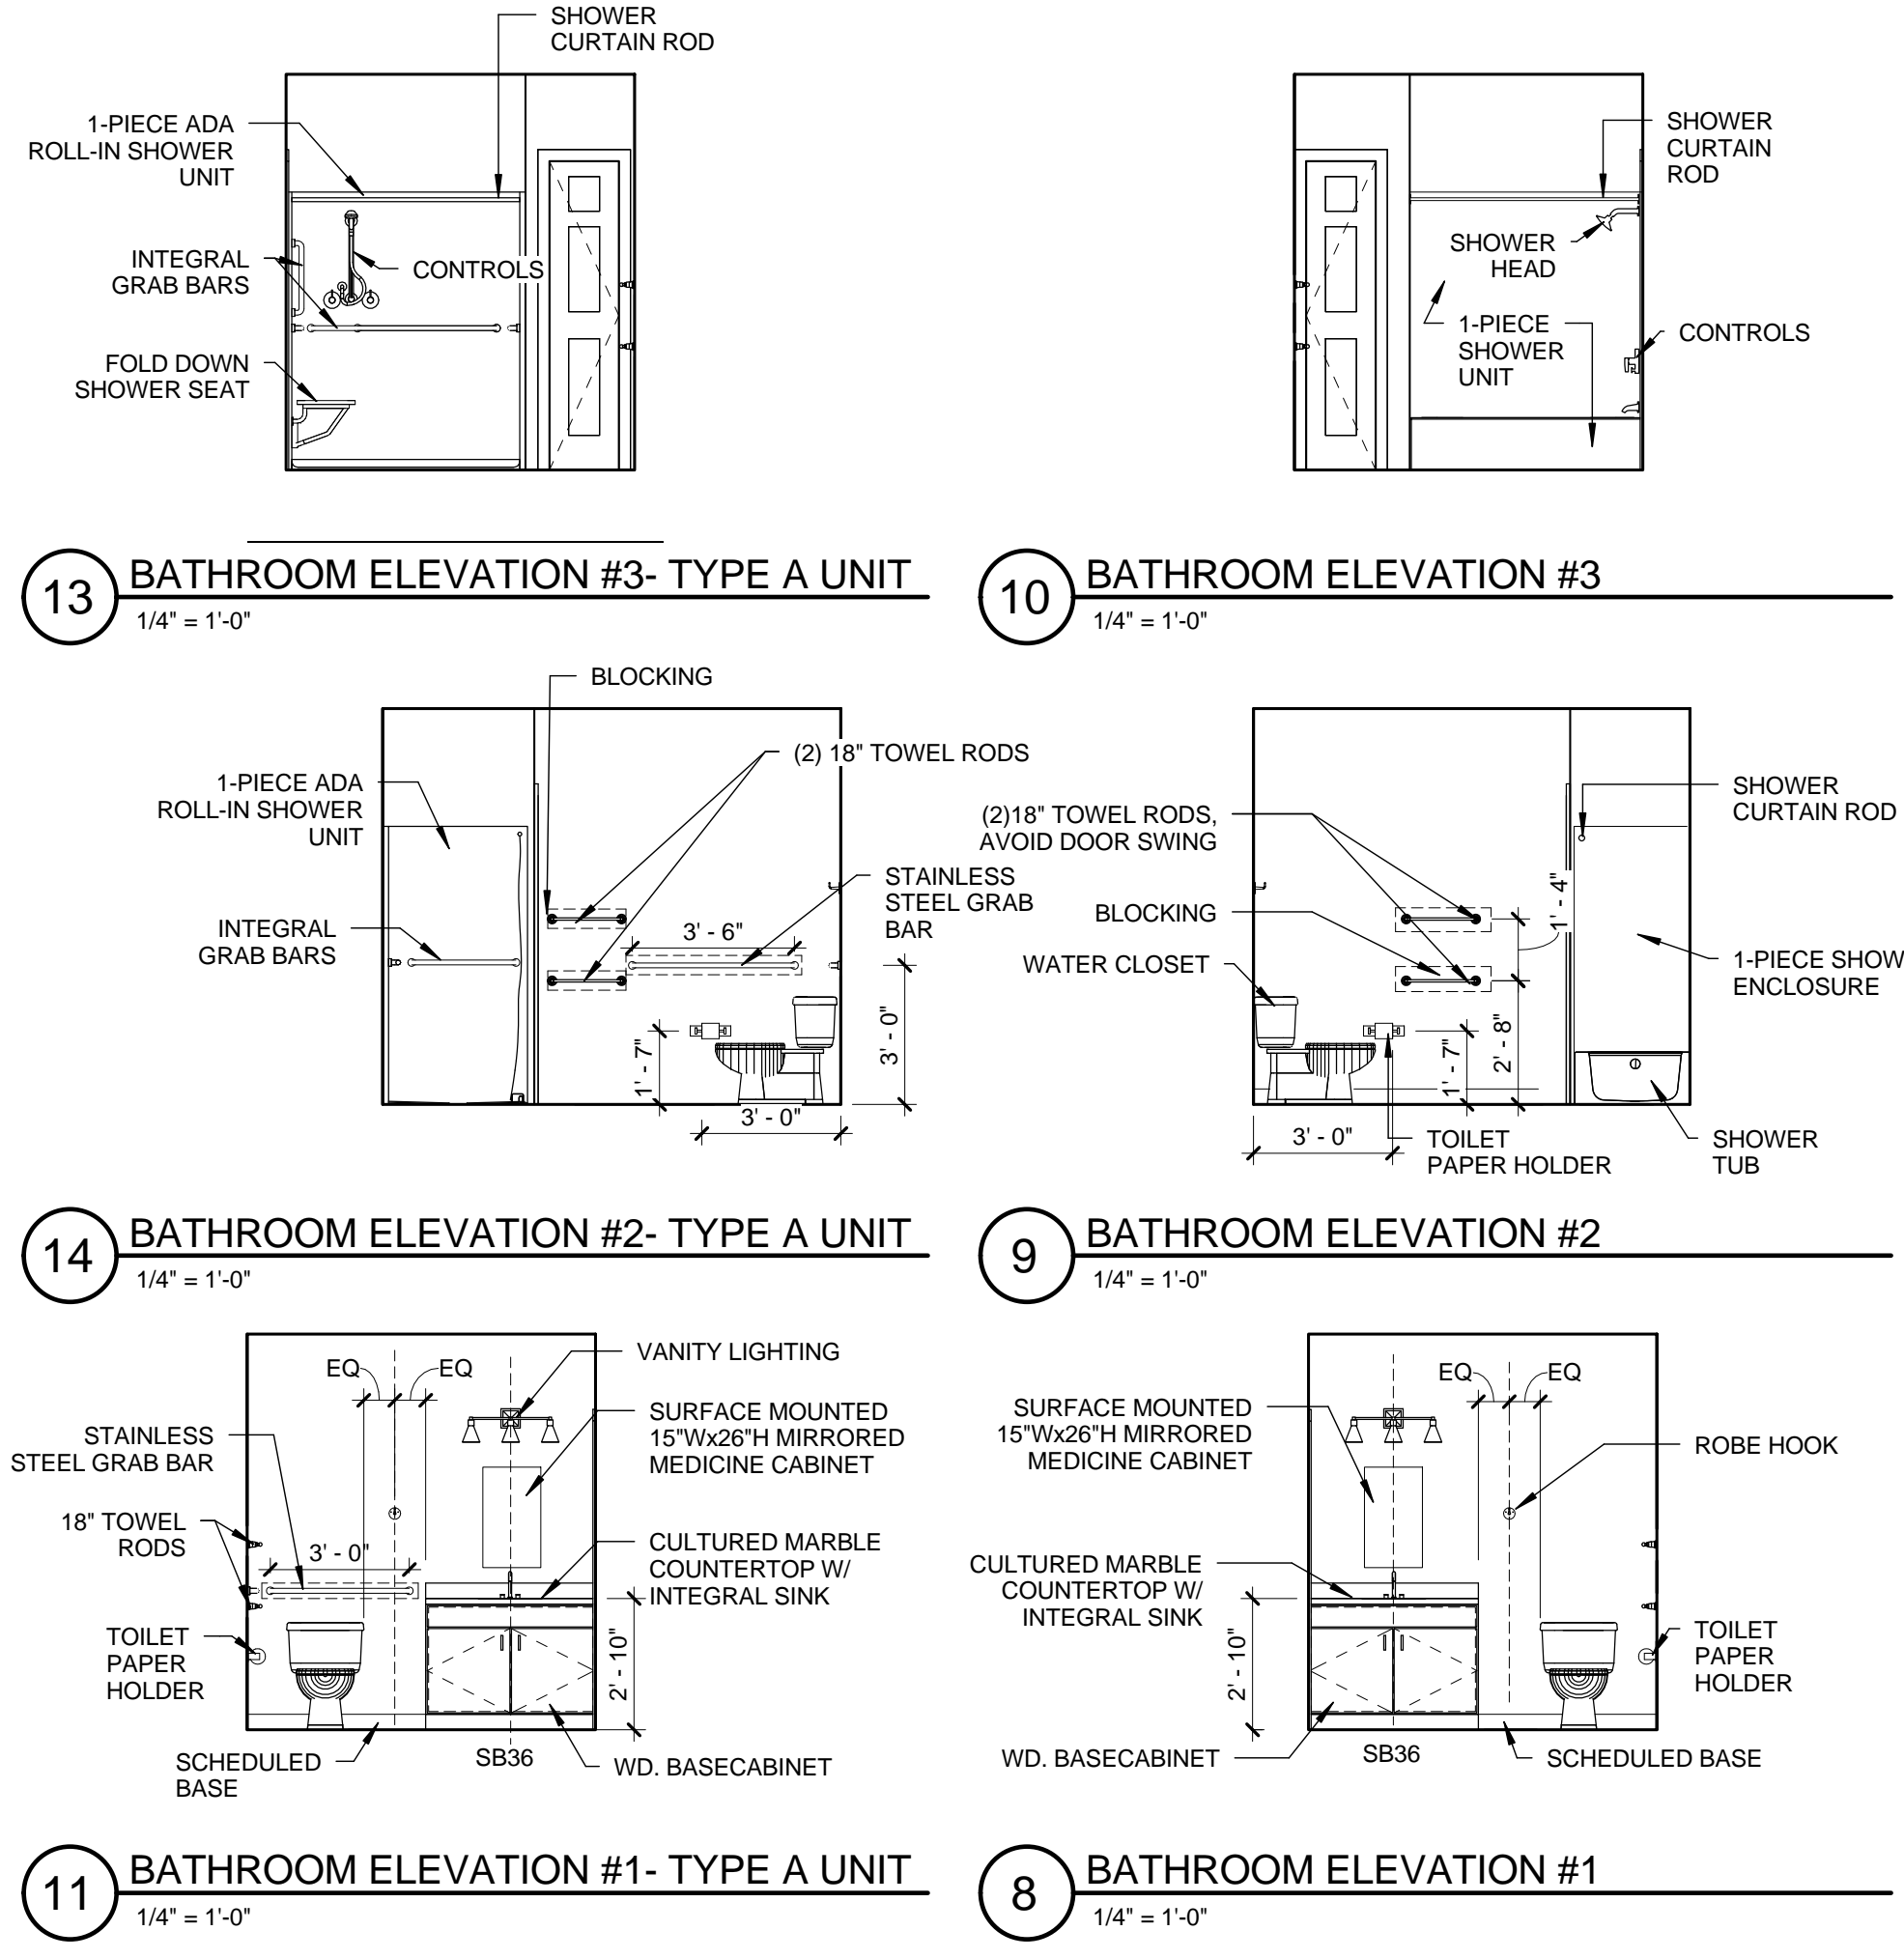


PLAN KEY NOTES	
NO.	DESCRIPTION
1	4" VERTICAL PVC PASSIVE RADON MITIGATION PIPE FROM SUB DRAINAGE COURSE TO ABOVE ROOF. SEE ELECTRICAL DRAWINGS FOR ELECTRICAL JUNCTION BOX IN ATTIC FOR FUTURE IN-LINE FAN INSTALLATION
2	WIRE CLOSET ROD & SHELF
3	5 WIRE SHELVES, 18" DEEP ON HEAVY DUTY ADJUSTABLE BRACKETS & STANDARDS
4	RECESSED FIRE EXTINGUISHER CABINET- FIRE EXTINGUISHERS BY OWNER
5	DROPPED GYP. SOFFIT @ 7'-0" A.F.F.
6	22"x36" 1 HR RATED ATTIC ACCESS HATCH- COORDINATE WITH TRUSS LAYOUT
7	ENCLOSED STRUCTURAL STEEL COLUMN WITH GYP. BD. AND 1-5/8" METAL STUD 1-HR RATED ASSEMBLY PER U.L. X631
8	STRUCTURAL STEEL COLUMN WITH FOOTING- REFER TO STRUCTURAL DRAWINGS

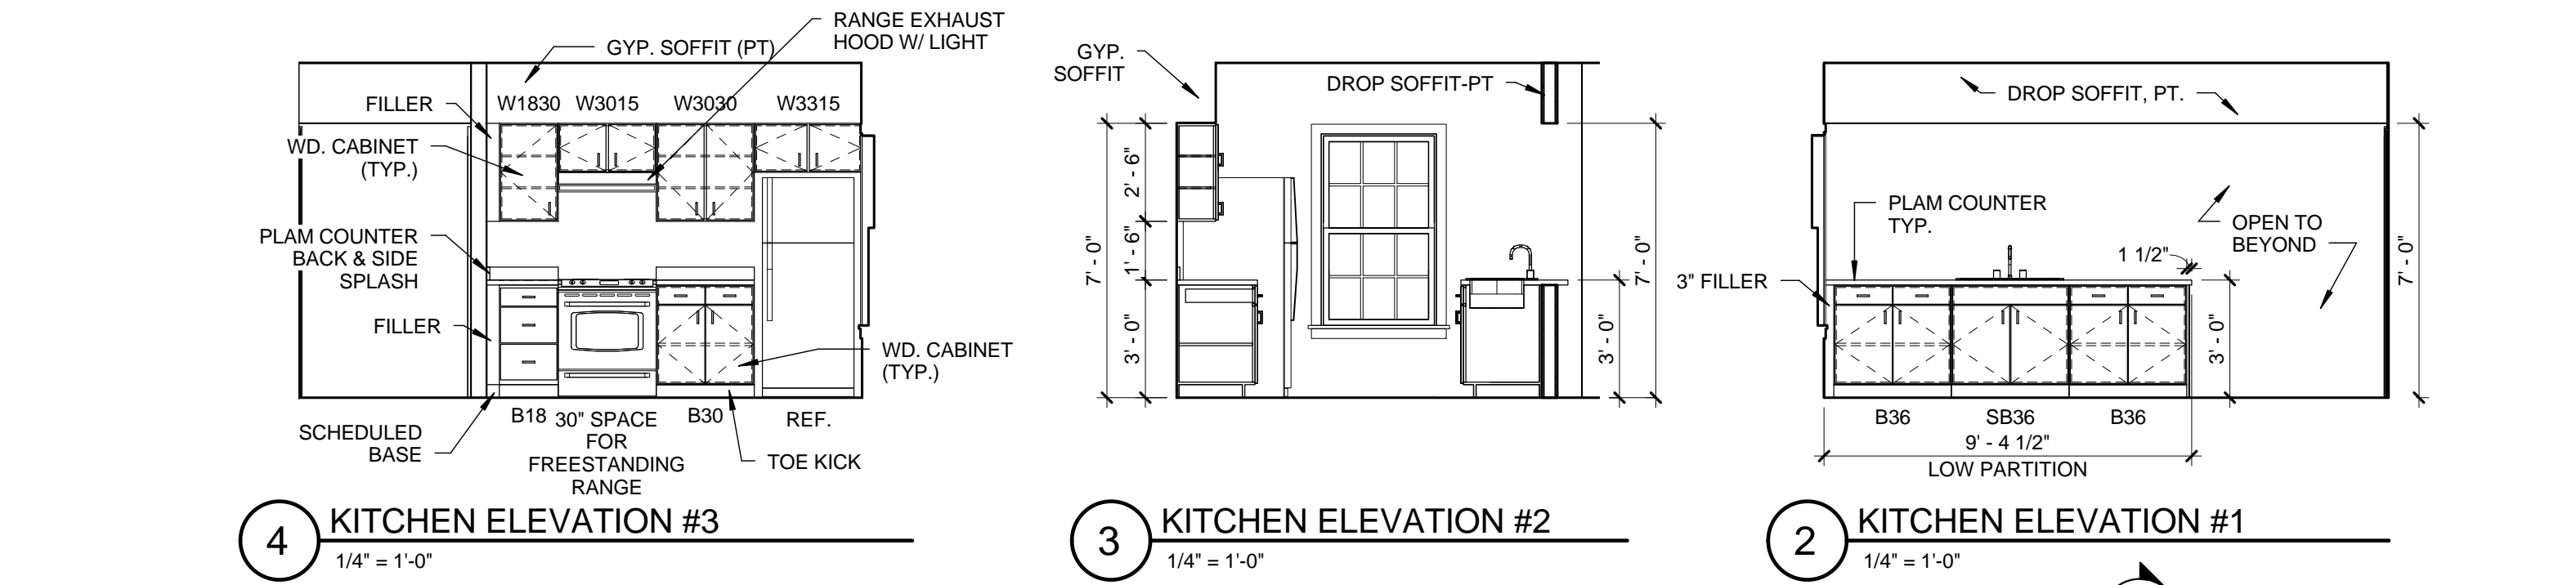

387 East Main Street
Rochester, NY 14604-2107
Voice: 585.232.8300
Fax: 585.232.9221
www.swbr.com

THESE DOCUMENTS AND ALL THE IDEAS, ARRANGEMENTS, DESIGNS AND PLANS INDICATED THEREON OR PRESENTED THEREBY ARE OWNED BY AND REMAIN THE PROPERTY OF SWBR ARCHITECTURE, ENGINEERING & LANDSCAPE ARCHITECTURE, P.C. AND NO PART THEREOF SHALL BE UTILIZED BY ANY PERSON, FIRM OR CORPORATION FOR ANY PURPOSE WHATSOEVER EXCEPT WITH THE SPECIFIC WRITTEN PERMISSION OF SWBR ARCHITECTURE, ENGINEERING & LANDSCAPE ARCHITECTURE, P.C. ALL RIGHTS RESERVED.

ROCHESTER, NEW YORK

REVISIONS			
no.	date	by	description

PROJECT:
ONEONTA HEIGHTS
ONEONTA, NEW YORK

CLIENT:
HOUSING VISIONS
1201 EAST FAYETTE STREET
SUITE 26, SYRACUSE NY 13210

DRAWING TITLE
BUILDING F
FIRST FLOOR PLAN

DRAWING NO.	drawn by	DB
AF-102	checked	EJG
	proj. mgr.	EJG
	proj. no.	14680

STATUS:
PROGRESS SET

ISSUE DATE:
8/21/2015