



387 East Main Street
 Rochester, NY 14604-2107
 Voice: 585.232.8300
 Fax: 585.232.9221
 www.swbr.com

THESE DOCUMENTS AND ALL THE IDEAS, ARRANGEMENTS, DESIGNS AND PLANS INDICATED THEREON OR PRESENTED THEREBY ARE OWNED BY AND REMAIN THE PROPERTY OF SWBR ARCHITECTURE, ENGINEERING & LANDSCAPE ARCHITECTURE, P.C. AND NO PART THEREOF SHALL BE UTILIZED BY ANY PERSON OR FIRM OR CORPORATION FOR ANY PURPOSE WHATSOEVER EXCEPT WITH THE SPECIFIC WRITTEN PERMISSION OF SWBR ARCHITECTURE, ENGINEERING & LANDSCAPE ARCHITECTURE, P.C. ALL RIGHTS RESERVED.
 ROCHESTER, NEW YORK

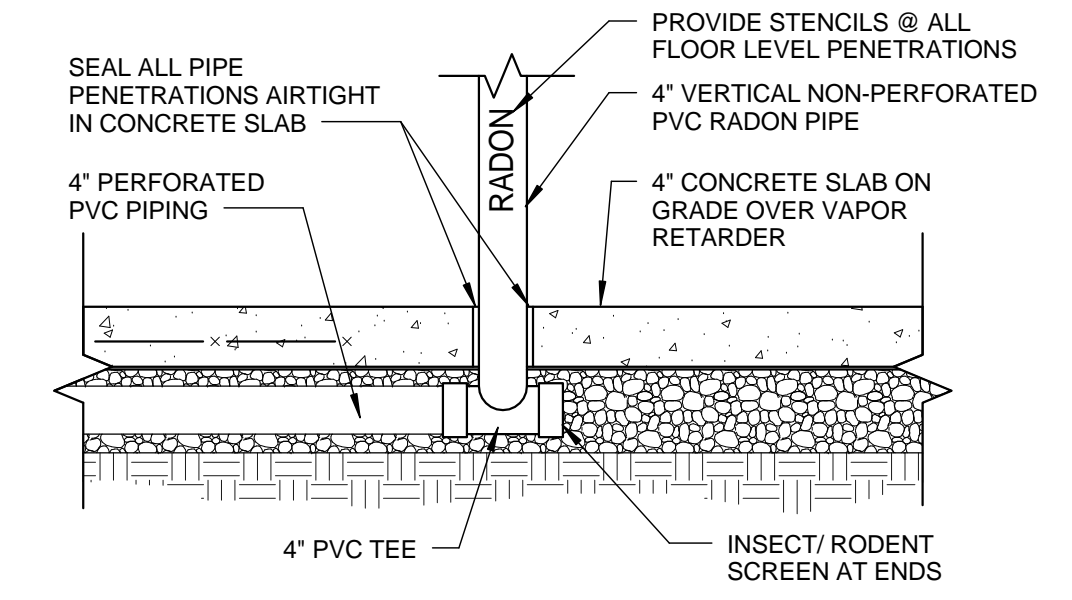

2 RADON PIPING DETAIL
 3/4" = 1'-0"

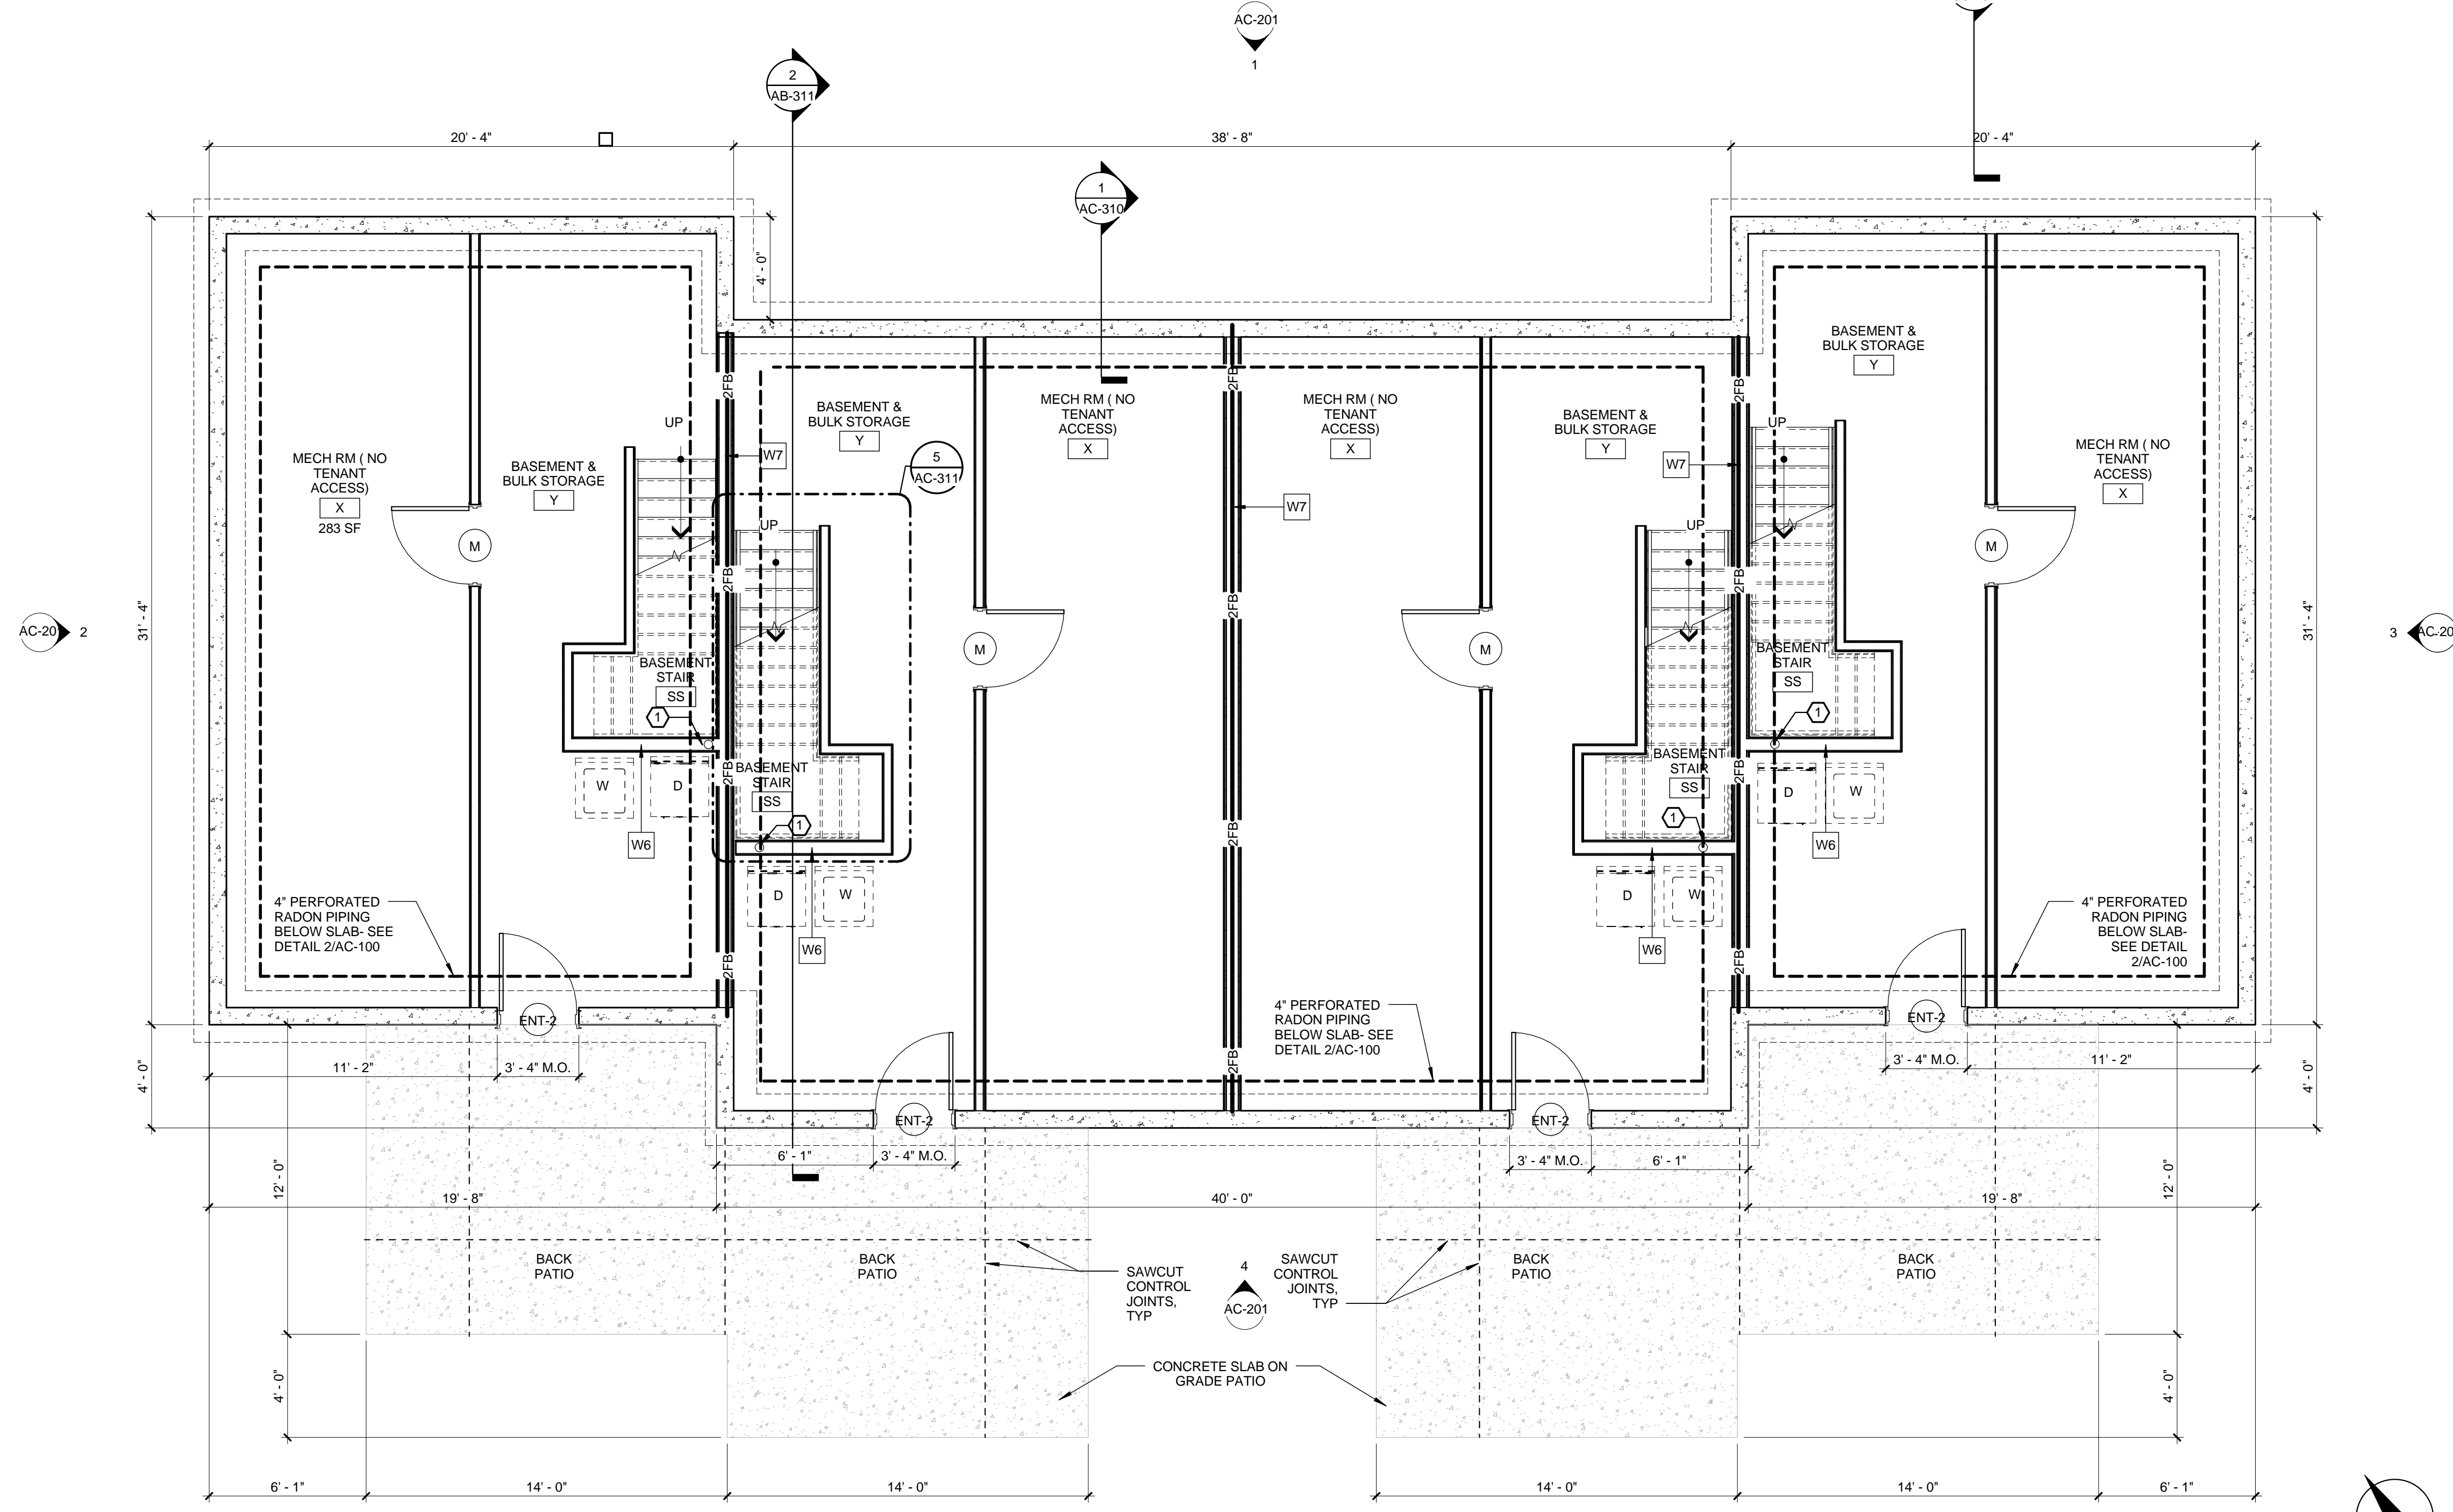

1 C-BASEMENT FLOOR PLAN
 1/4" = 1'-0"

REVISIONS

no.	date	by	description

PROJECT:
 ONEONTA HEIGHTS
 ONEONTA, NEW YORK
 HCR SHARS NO.: 20146049

CLIENT:
 HOUSING VISIONS
 1201 EAST FAYETTE STREET
 SUITE 26, SYRACUSE NY 13210

DRAWING TITLE
 BUILDING C
 BASEMENT FLOOR PLAN

DRAWING NO. AC-100	drawn by checked proj. mgr. proj. no.	Author Checker EJG 14680
------------------------------	--	-----------------------------------

STATUS:
 PROGRESS SET
 ISSUE DATE:
 8/21/2015