
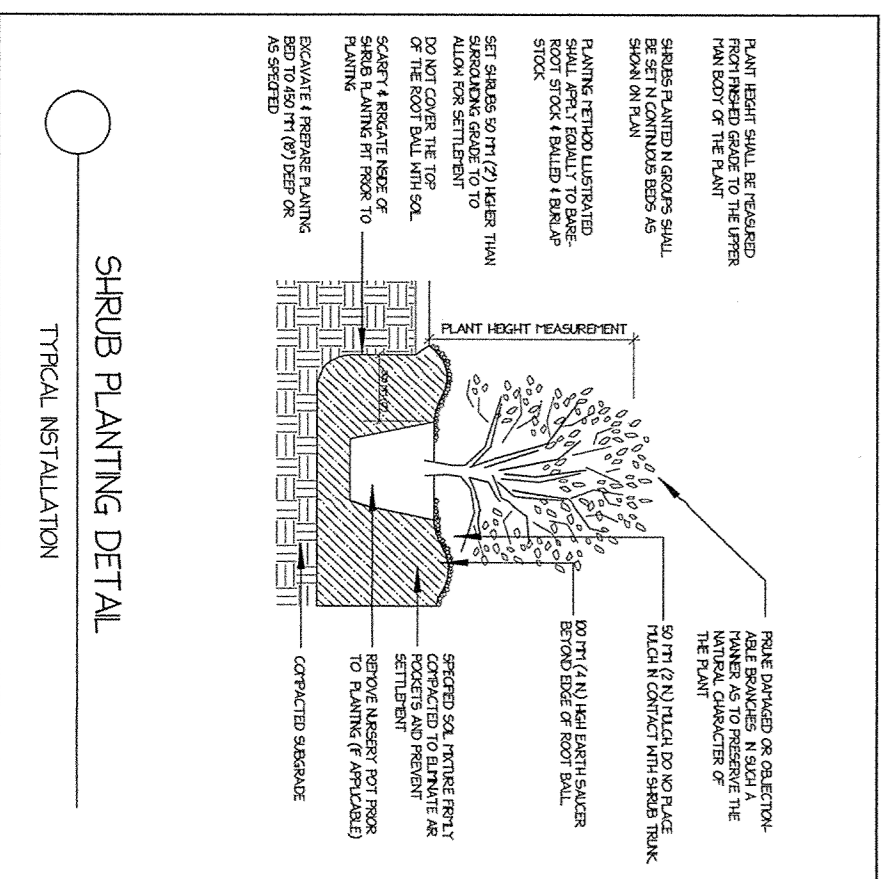
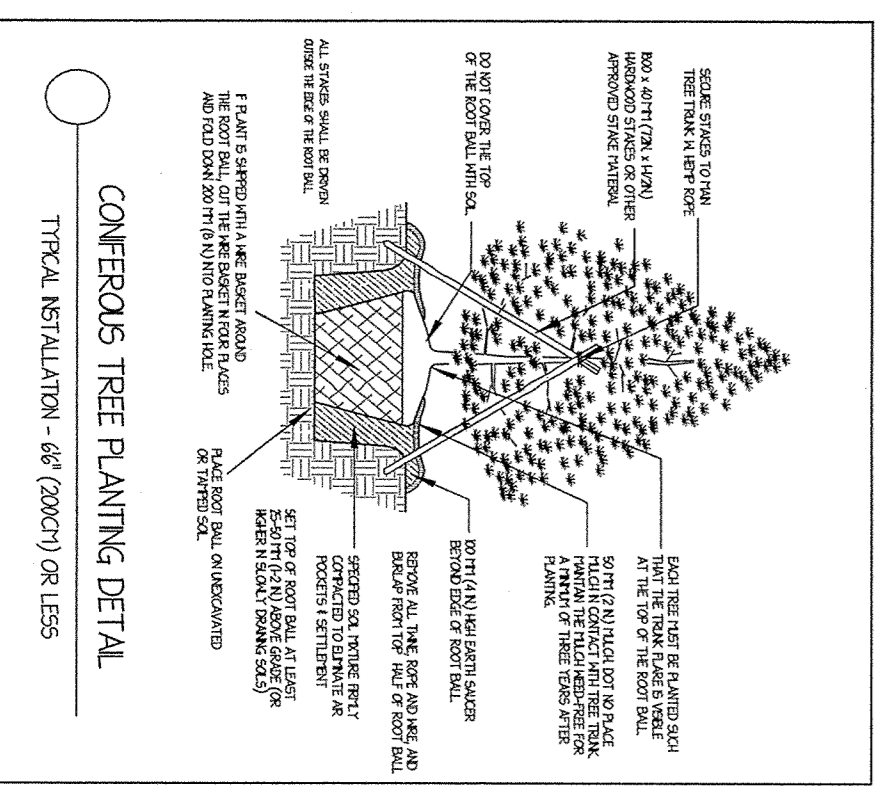


PLANTING DETAILS

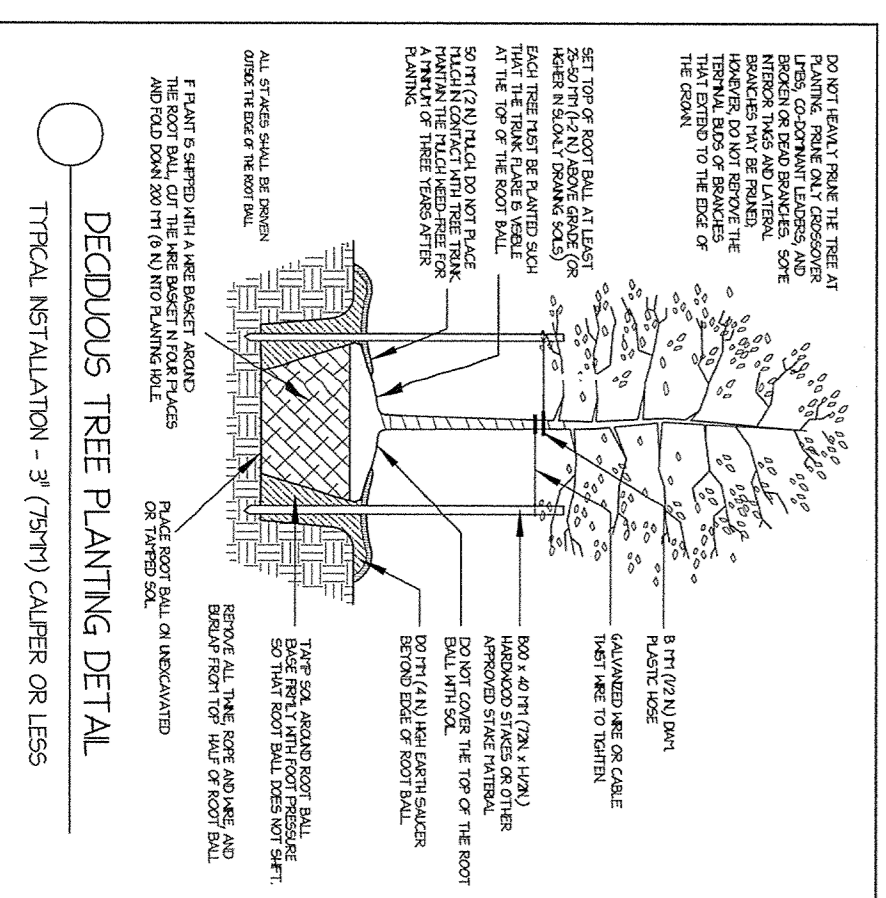

Detail List

Key	Quantity	Botanical Name	Common Name	Planted Height	Mature Height	Size Installed
FOUNDATION PLANTS						
TREES						
MY	3	<i>Magnolia virginiana</i>	Swamp Magnolia	7-8'	15-20'	7-8'
NR	2	<i>Box Elder</i>	Nail-stemmed Elm	7-8'	20-30'	7-8'
SHRUBS						
RD	22	<i>Amelanchier canadensis</i>	Winged Spindle Tree	15-18"	4-5'	#3
HW	131	<i>Hamamelis virginica</i>	Witch Hazel	12-18"	3-4'	#3
HN	9	<i>Hydrangea macrophylla</i>	Hydrangea	24-30"	3-4'	#3
HD	17	<i>Hydrangea arborescens</i>	Hydrangea	24-30"	4-5'	#3
HL	30	<i>Hydrangea quercifolia</i>	Oakleaf Hydrangea	24-30"	7-8'	#3
HT	30	<i>Hydrangea paniculata</i>	Panicle Hydrangea	18-24"	3-5'	#3
PHO	11	<i>Prunella americana</i>	Chokeberry	18-24"	3-5'	#3
RI	30	<i>Rosa rugosa</i>	Rose	18-24"	3-4'	#3
SP	18	<i>Spiraea vanutensis</i>	Vanout's Spiraea	12-18"	3-4'	#3
SI	60	<i>Spiraea japonica</i>	Japanese Spiraea	12-18"	3-4'	#3
SV	30	<i>Spiraea vanutensis</i>	Vanout's Spiraea	12-18"	3-4'	#3
V	3	<i>Viburnum acerifolium</i>	Black Viburnum	12-18"	7-8'	#3
PERENNIALS						
HR	117	<i>Heuchera</i>	Heuchera	10-12"	12-18"	#1
GR	32	<i>Geranium</i>	Geranium	10-12"	12-18"	#1
GRASSES						
GR	299	<i>Pennisetum</i>	Feathergrass	10-12"	23"	#1

NOTES

NO. _____

DATE _____

DESCRIPTION _____

MOON LANDSCAPING
1955 QUARRY ROAD
YARDLEY, PA 19067
PHONE: 215-968-5071
FAX: 215-579-0147
WWW.MOONLANDSCAPING.COM

HILLSIDE COMMONS
COURTYARD PLAN

HILLSIDE COMMONS
150 BLODGETT DRIVE
ONEONTA, NY 13920

SCALE: 1" = 20' 0"

DRAWN BY: LEN PECE TELLI

CHECKED BY:

DATE: 4/28/2003

DATE OF PRINT:

PROJECT NO. 004

SHEET NO. 1 OF 1

Prepared by: SyncoDesign