




8 WALLSECTION @ BASEMENT ACCESS AREAWAY
3/4" = 1'-0"

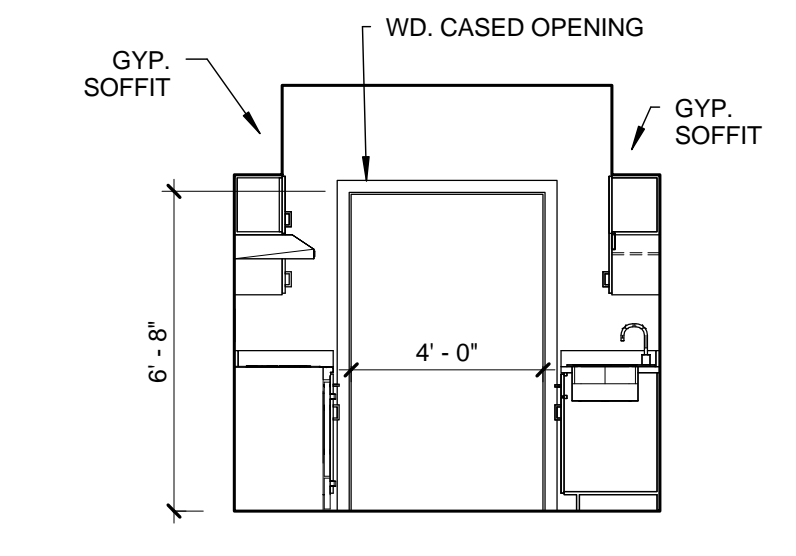


6 KITCHEN ELEVATION
1/4" = 1'-0"

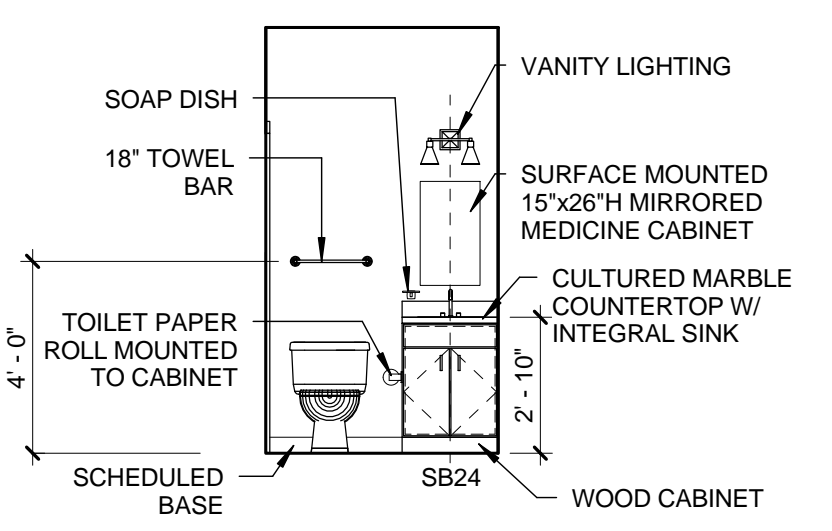


7 HALF BATH ELEVATION
1/4" = 1'-0"

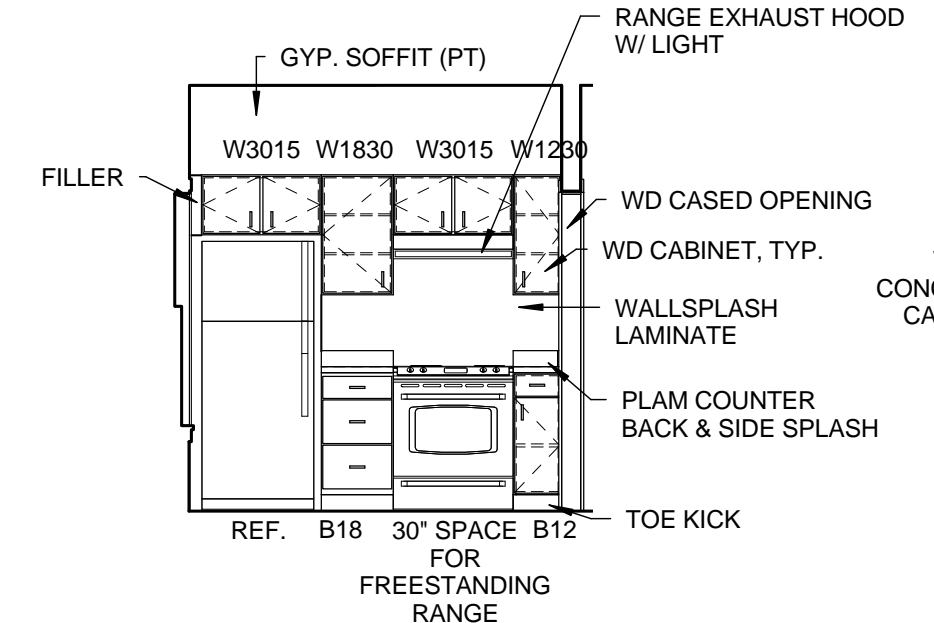

5 KITCHEN ELEVATION
1/4" = 1'-0"

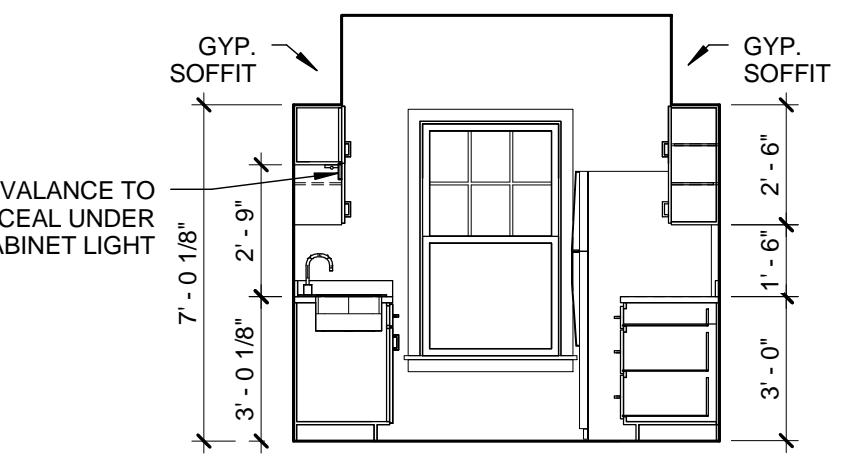


4 KITCHEN ELEVATION
1/4" = 1'-0"

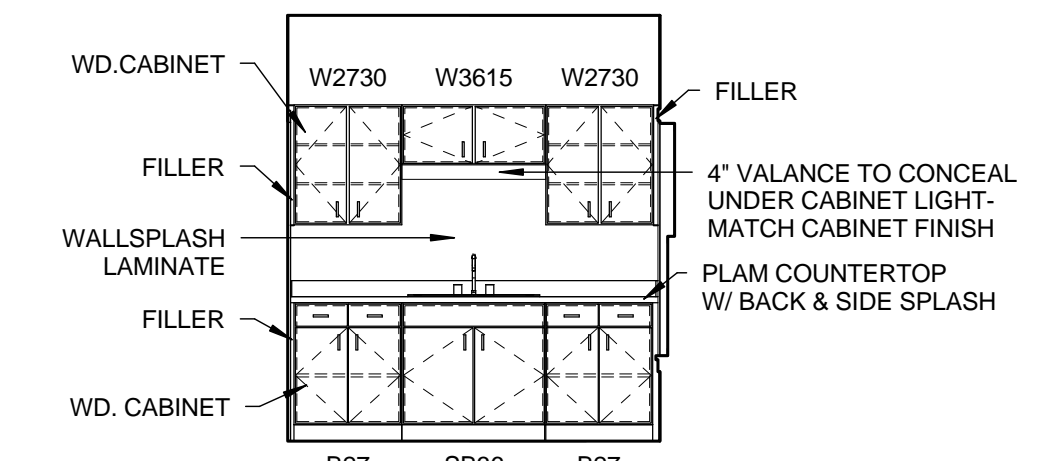


3 KITCHEN ELEVATION
1/4" = 1'-0"

PLAN KEYNOTES	
NO.	DESCRIPTION
1	4" VERTICAL PVC PASSIVE RADON MITIGATION PIPE FROM SUB DRAINAGE COURSE TO ABOVE ROOF. SEE ELECTRICAL DRAWINGS FOR ELECTRICAL JUNCTION BOX IN ATTIC FOR FUTURE IN-LINE FAN INSTALLATION
2	5 WIRE SHELVES, 18" DEEP ON HEAVY DUTY ADJUSTABLE BRACKETS & STANDARDS
3	WIRE CLOSET ROD & SHELF
4	WHEELCHAIR LIFT- BASIS OF DESIGN: ACCESS LIFTS- BRUNO VERTICAL PLATFORM LIFT
5	BASEMENT ACCESS DOOR- BASIS OF DESIGN: BILCO CLASSIC SERIES POWDER COATED STEEL (SIZE SL) 51"Wx43 1/4"Dx52"H
6	PROVIDE LATTICE AND TRIM BETWEEN POSTS

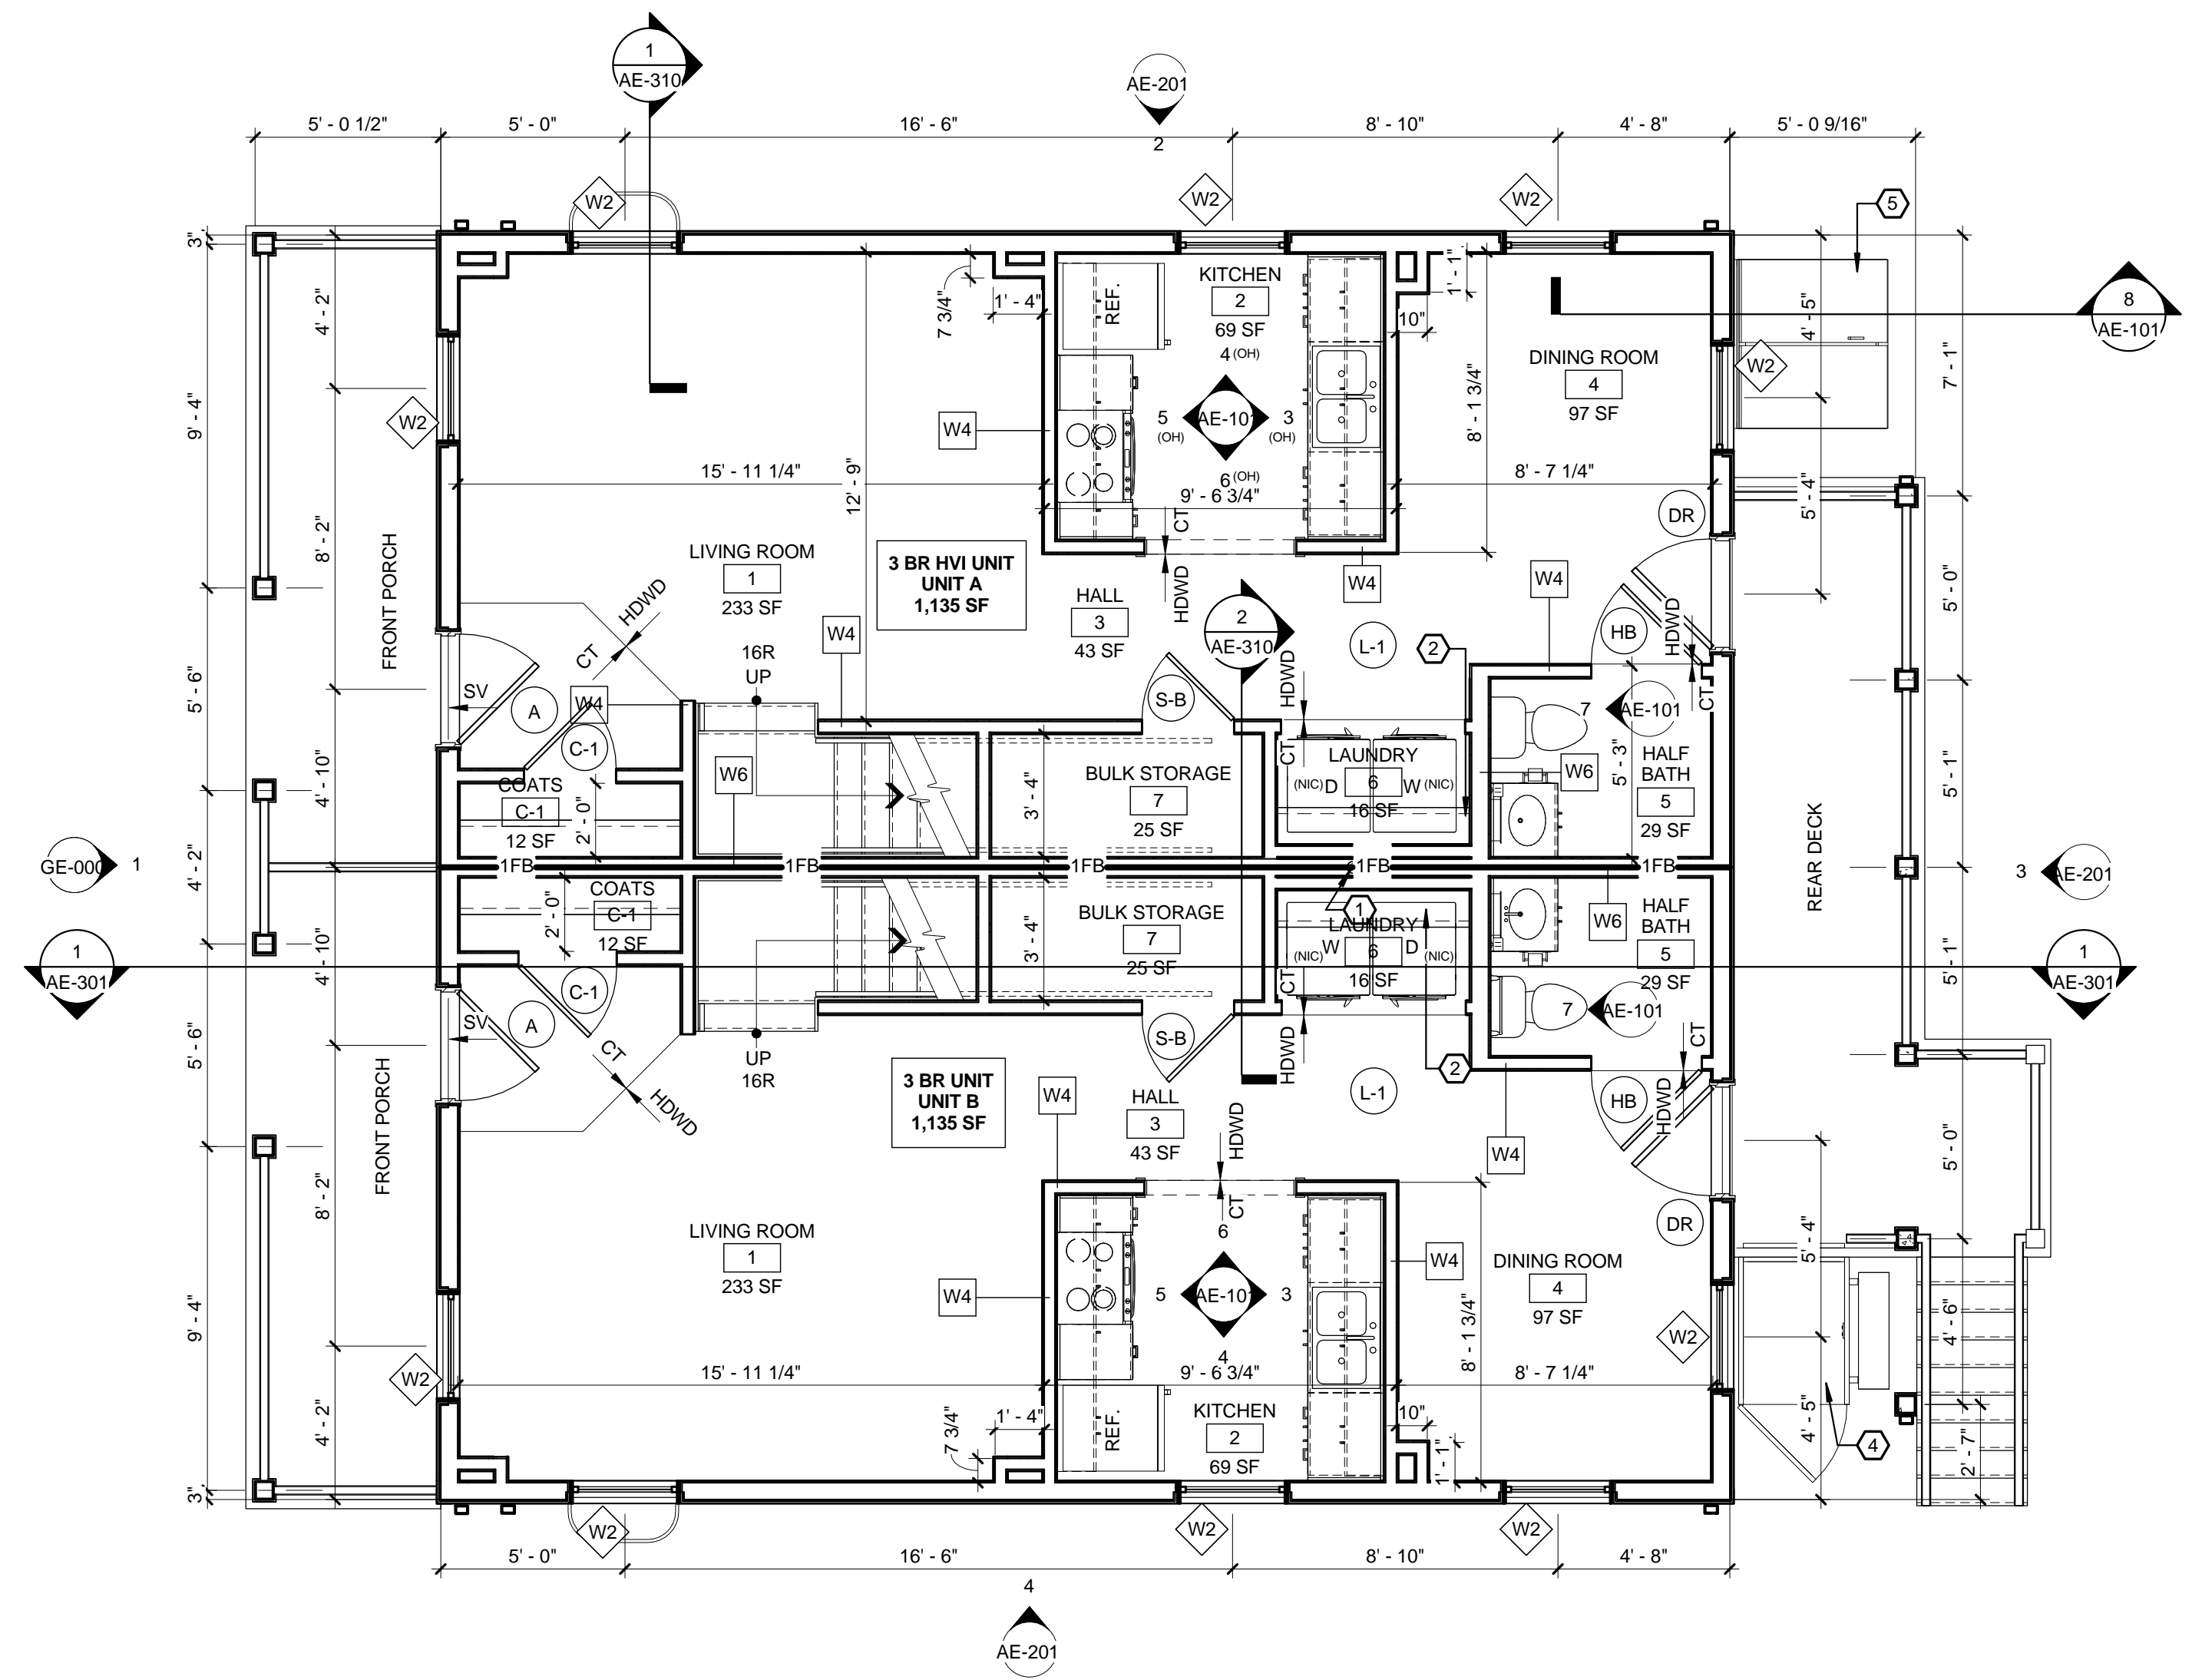

2 FIRST FLOOR PLAN
1/4" = 1'-0"

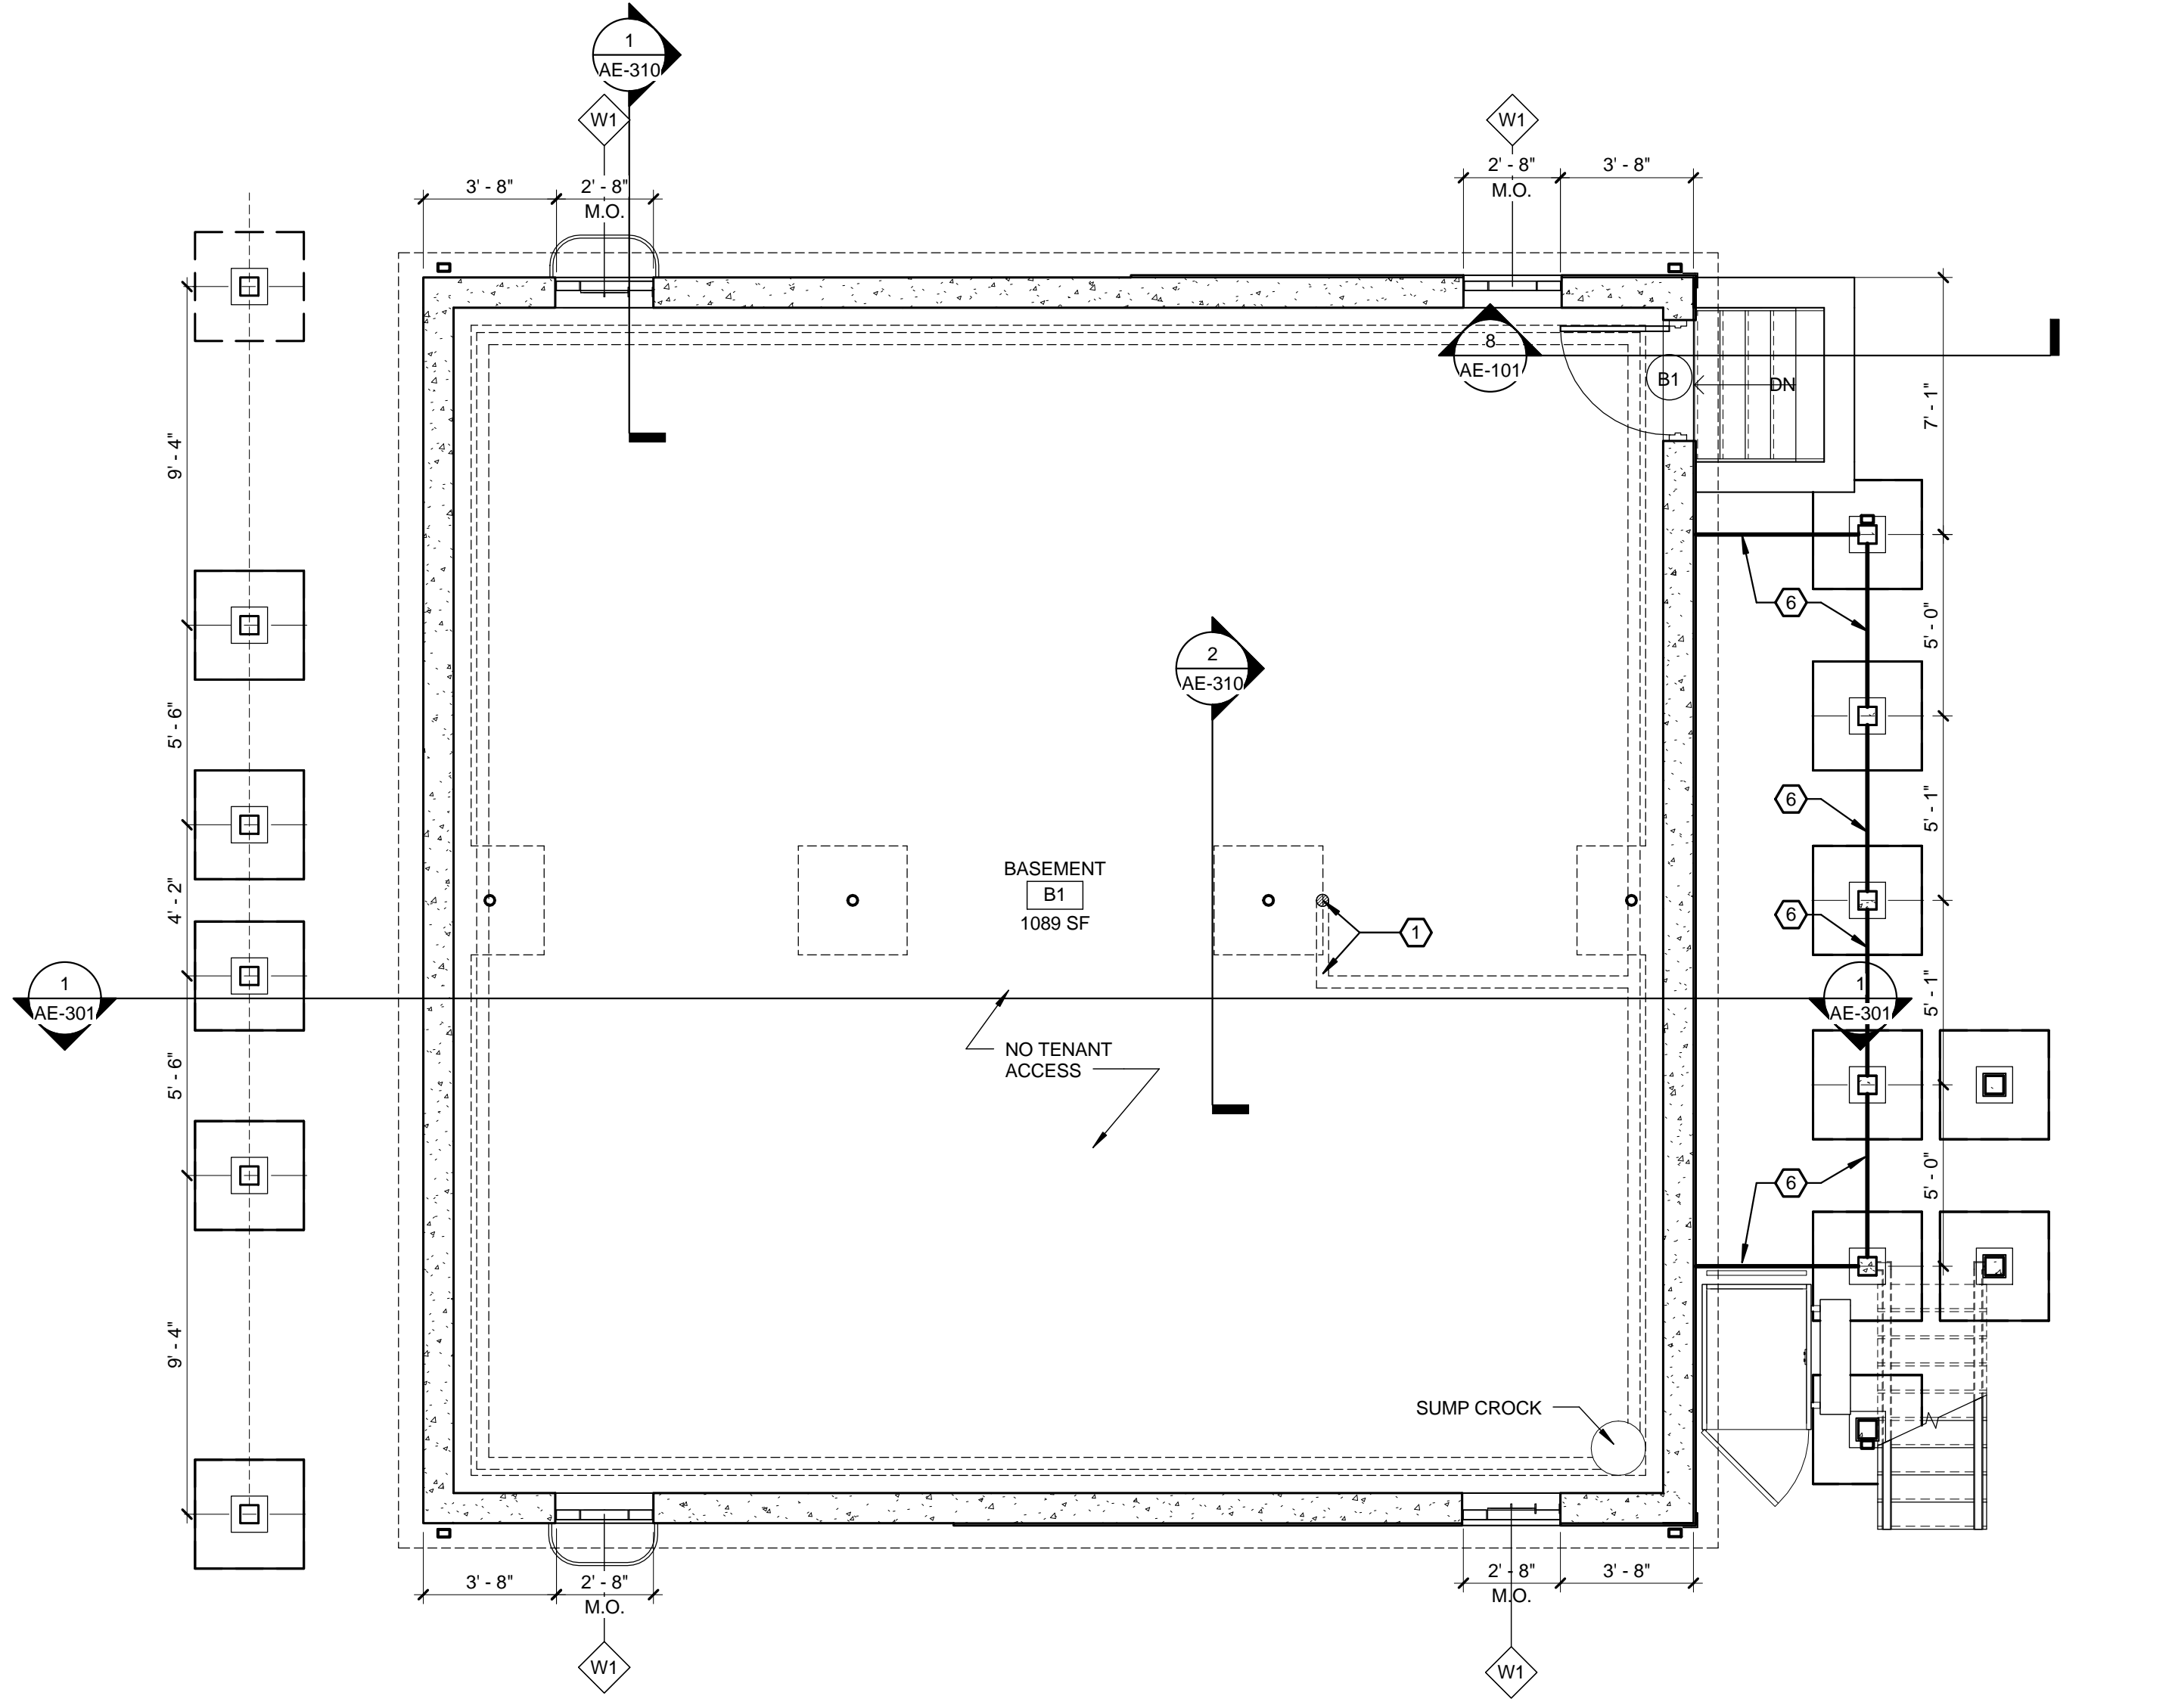

1 BASEMENT FLOOR PLAN
1/4" = 1'-0"



SWBR ARCHITECTS
387 East Main Street
Rochester, NY 14604-2107
Voice: 585.232.8300
Fax: 585.232.9221
www.swbr.com

THESE DOCUMENTS AND ALL THE IDEAS, ARRANGEMENTS, DESIGNS AND PLANS INDICATED THEREON OR PRESENTED THEREBY ARE OWNED BY AND REMAIN THE PROPERTY OF SWBR ARCHITECTURE, ENGINEERING & LANDSCAPE ARCHITECTURE, P.C. AND NO PART THEREOF SHALL BE UTILIZED BY ANY PERSON, FIRM OR CORPORATION FOR ANY PURPOSE WHATSOEVER EXCEPT WITH THE SPECIFIC WRITTEN PERMISSION OF SWBR ARCHITECTURE, ENGINEERING & LANDSCAPE ARCHITECTURE, P.C. ALL RIGHTS RESERVED.
ROCHESTER, NEW YORK

REVISIONS			
no.	date	by	description

PROJECT:
ONEONTA HEIGHTS
ONEONTA, NEW YORK
HCR SHARS NO.: 20146049

CLIENT:
HOUSING VISIONS
1201 EAST FAYETTE STREET
SUITE 26, SYRACUSE NY 13210

DRAWING TITLE
**BUILDING E
BASEMENT AND FIRST
FLOOR PLANS**

DRAWING NO.	drawn by	DB
AE-101	checked	EJG
	proj. mgr.	EJG
	proj. no.	14680

STATUS:
PROGRESS SET

ISSUE DATE:
8/21/2015