

Client:
 HOUSING VISIONS CONSULTANTS, LLC
 1201 E. FAYETTS STREET
 SYRACUSE, NY 13210

Passero Associates
 242 WEST MAIN STREET, SUITE 100 (585) 325-1000
 Rochester, New York 14614 Fax: (585) 325-1091
 Principal-in-Charge John F. Caruso, P.E.
 Project Manager David L. Cox, P.E.
 Designed by Matt Nissen, E.I.T.

Revisions			
No.	Date	By	Description

UNAUTHORIZED ALTERATIONS OR ADDITIONS TO THIS DRAWING IS IN VIOLATION OF STATE EDUCATION LAW ARTICLE 161 SECTION 7309 AND ARTICLE 147 SECTION 7307. THESE PLANS ARE COPYRIGHT PROTECTED.

EXISTING DRAINAGE AREA PLAN
SILVER CREEK HEIGHTS
 CLINTON STREET
 ONEONTA, NY 13820


City of Oneonta, Oswego County, New York



Project No.
20141930.0001

Drawing No. C 101	Sheet No. 1
-----------------------------	-----------------------

Scale:
1"=40'

Date
OCTOBER 2014

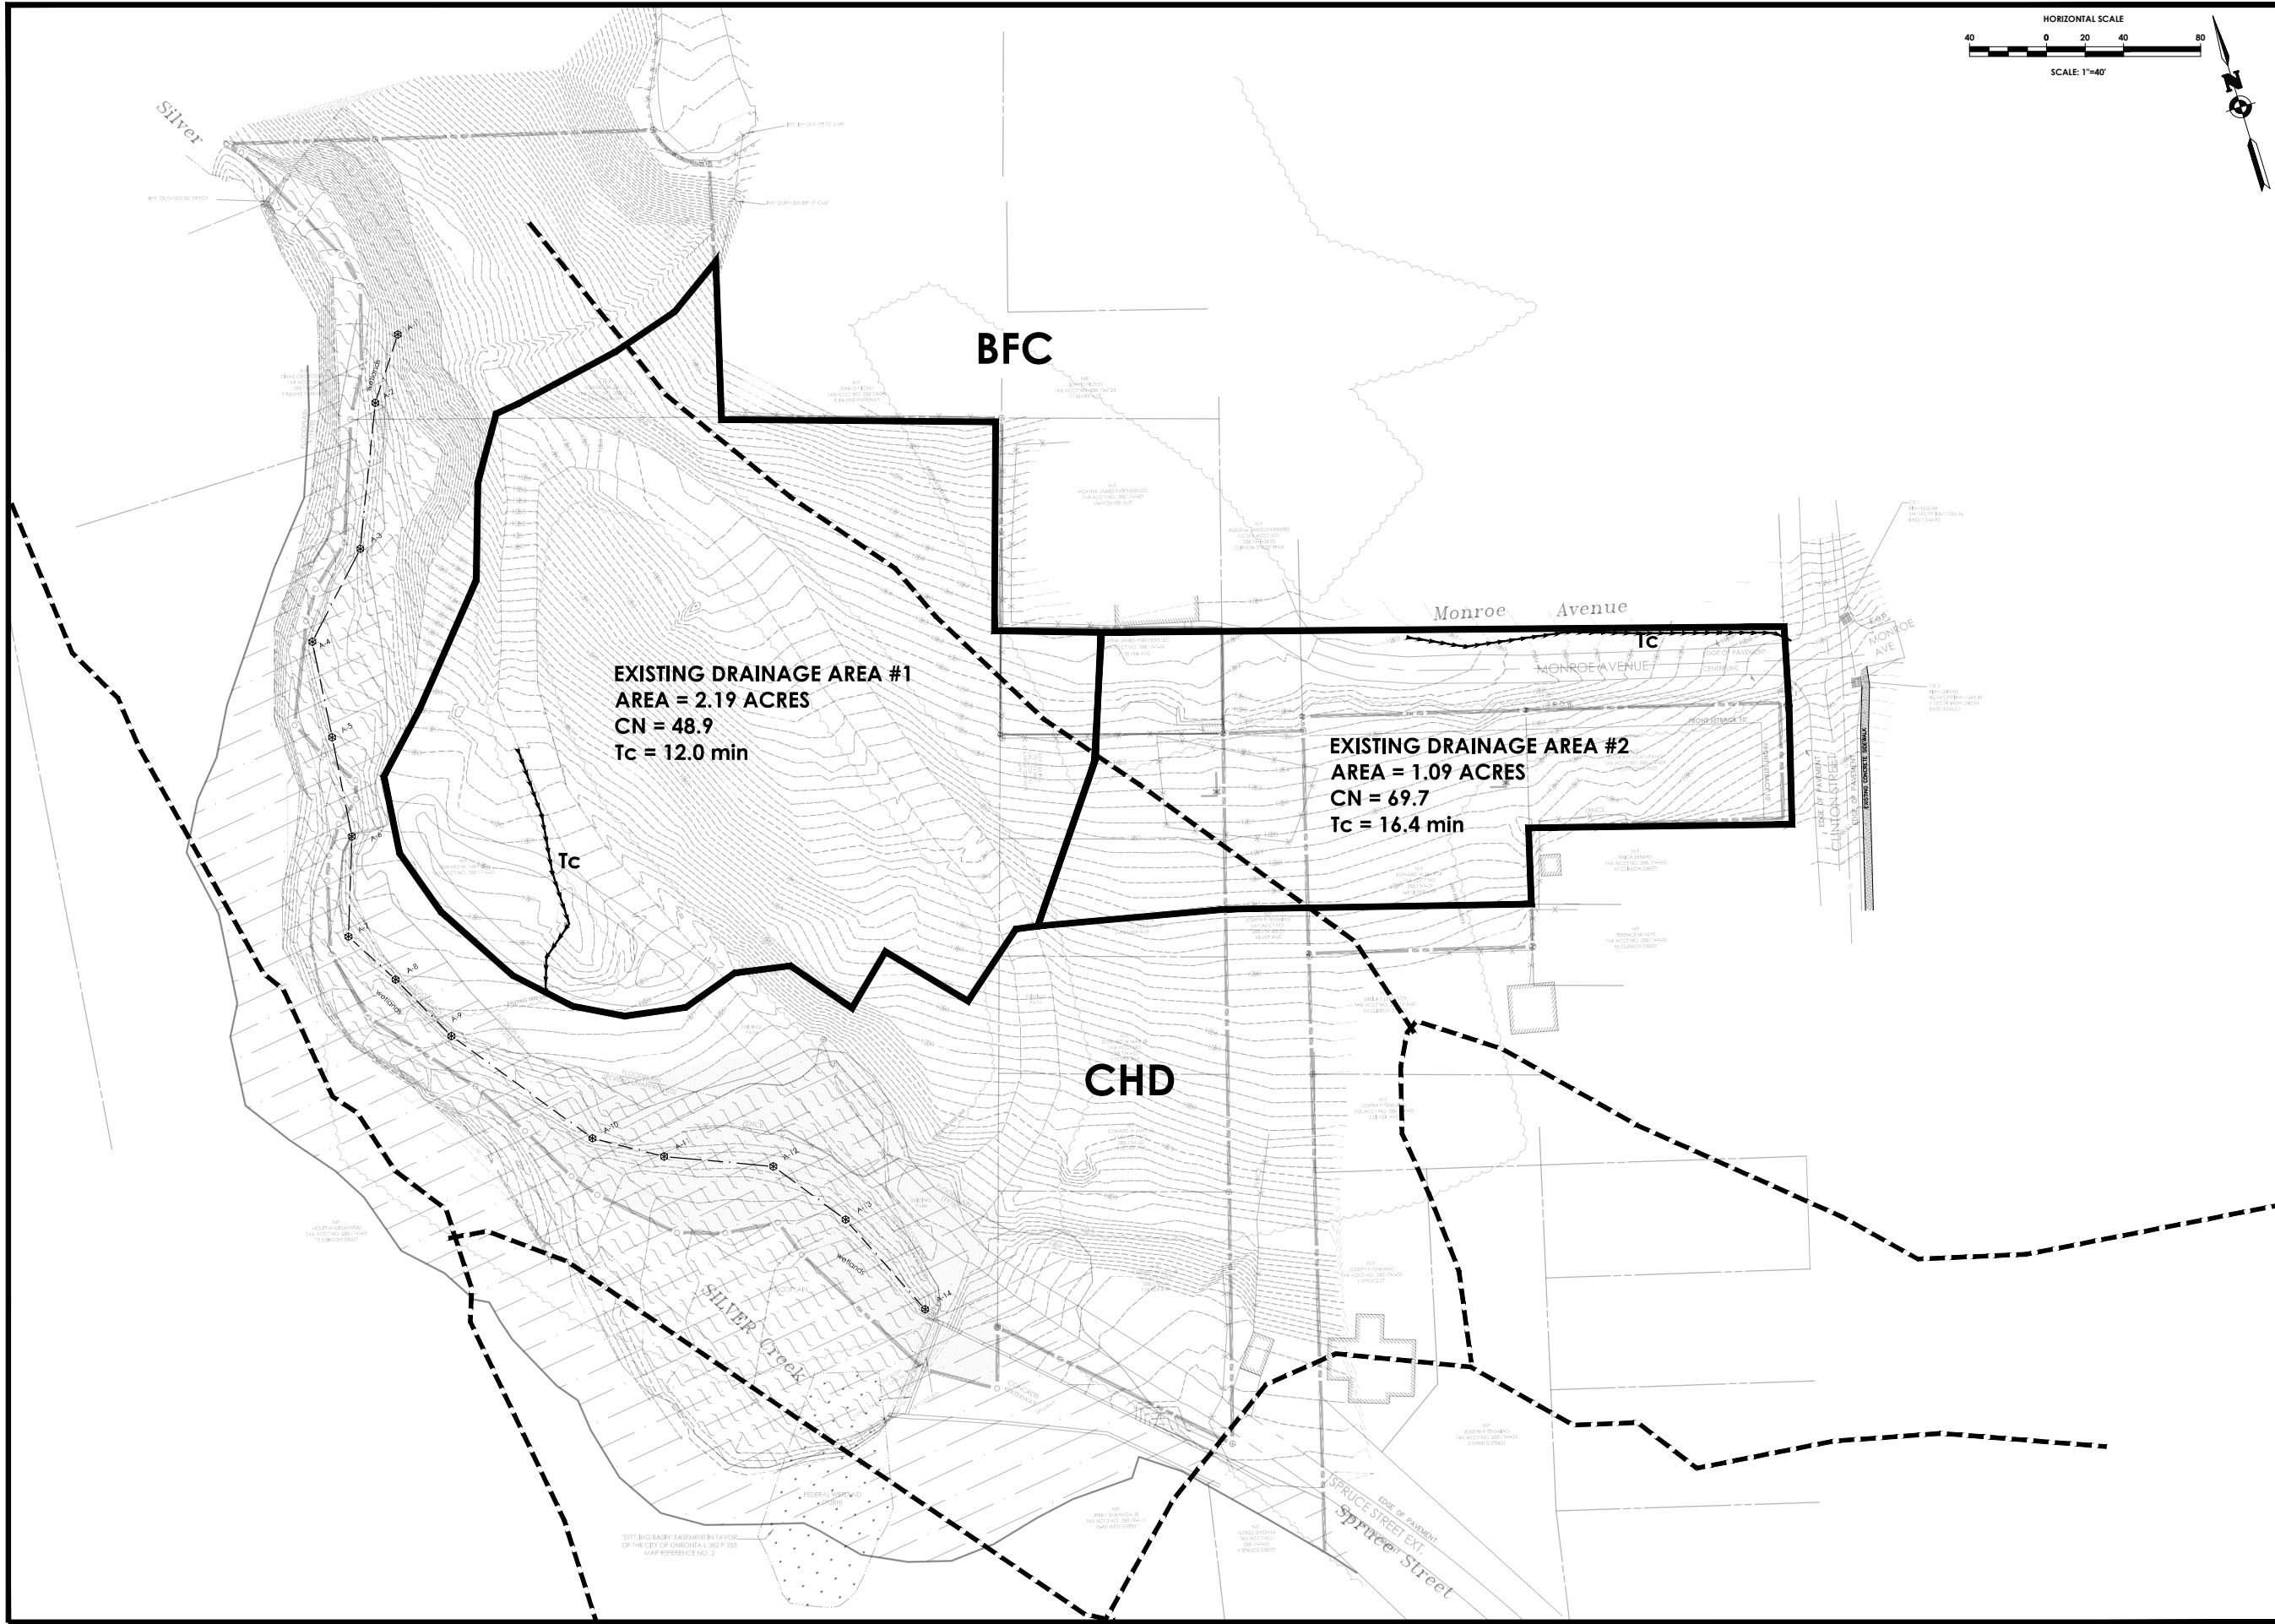

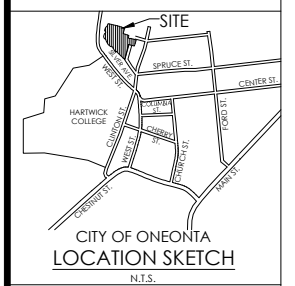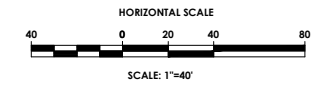

Client:
 HOUSING VISIONS CONSULTANTS, LLC
 1201 E. FAYETTS STREET
 SYRACUSE, NY 13210

Passero Associates
 242 WEST MAIN STREET, SUITE 100 (585) 325-1000
 Rochester, New York 14614 Fax: (585) 325-1091
 Principal-in-Charge John F. Caruso, P.E.
 Project Manager David L. Cox, P.E.
 Designed by Matt Nissen, E.I.T.

Revisions			
No.	Date	By	Description

UNAUTHORIZED ALTERATIONS OR ADDITIONS TO THIS DRAWING IS IN VIOLATION OF STATE EDUCATION LAW ARTICLE 161 SECTION 7309 AND ARTICLE 147 SECTION 7307. THESE PLANS ARE COPYRIGHT PROTECTED.

PROPOSED DRAINAGE AREA
SILVER CREEK HEIGHTS
 CLINTON STREET
 ONEONTA, NY 13820

City of Oneonta, Oswego County, New York

Project No.
20141930.0001

Drawing No. C 102	Sheet No. 2
-----------------------------	-----------------------

Scale:
1"=40'

Date
OCTOBER 2014

PROPOSED DRAINAGE AREA #1
AREA = 2.51 ACRES
CN = 72.3
Tc = 6.0 min

BFC

PROPOSED DRAINAGE AREA #2
AREA = 0.77 ACRES
CN = 71.8
Tc = 16.4 min

CHD

