

ONEONTA STUDENT HOUSING SKETCH PLAN BLODGETT DRIVE


CITY OF ONEONTA

COUNTY OF OTSEGO

STATE OF NEW YORK


OWNER

NEWMAN DEVELOPMENT GROUP, LLC
300 PLAZA DRIVE
VESTAL, NEW YORK 13851

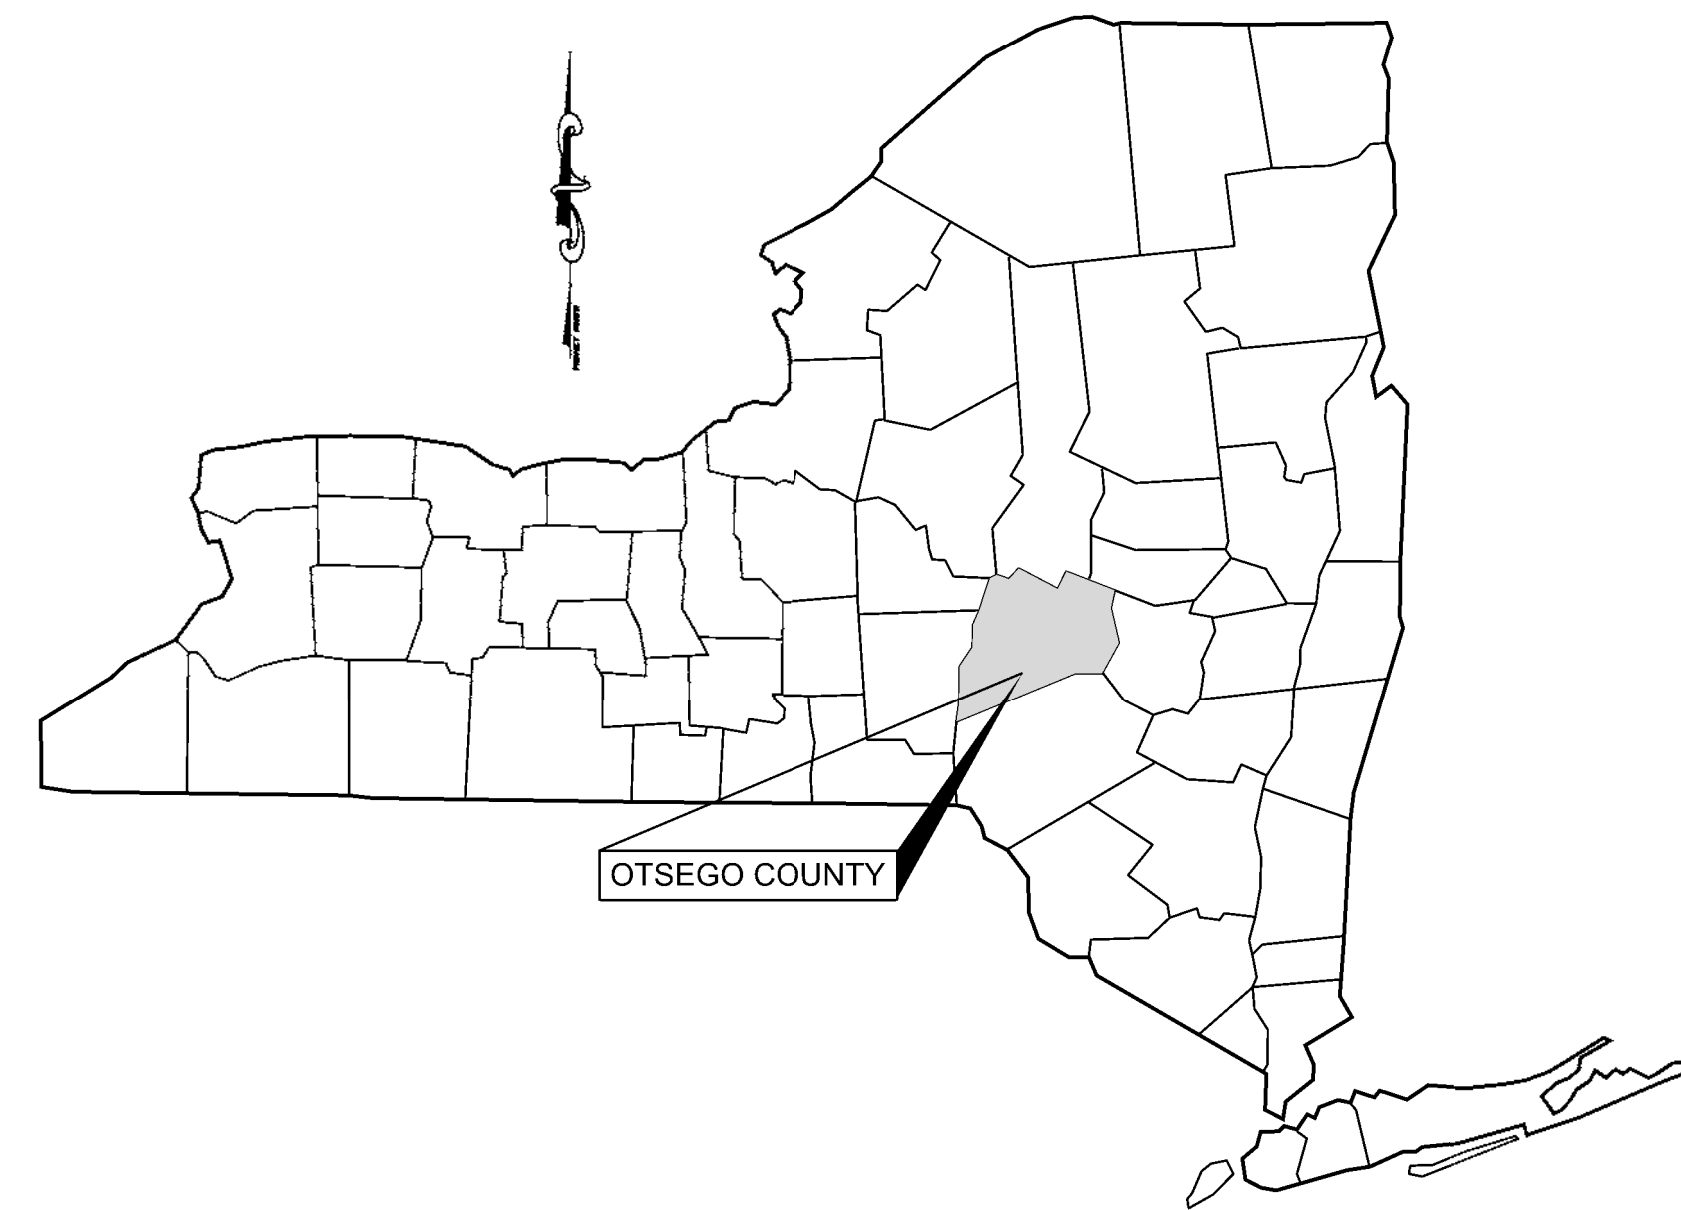

INDEX OF DRAWINGS

<u>SHEET</u>	<u>TITLE</u>
C005	AERIAL MAP
C010	EXISTING CONDITIONS PLAN
C015	SOILS & TOPOGRAPHIC MAP
C101	SKETCH PLAN
C200	SANITARY SEWER ANALYSIS

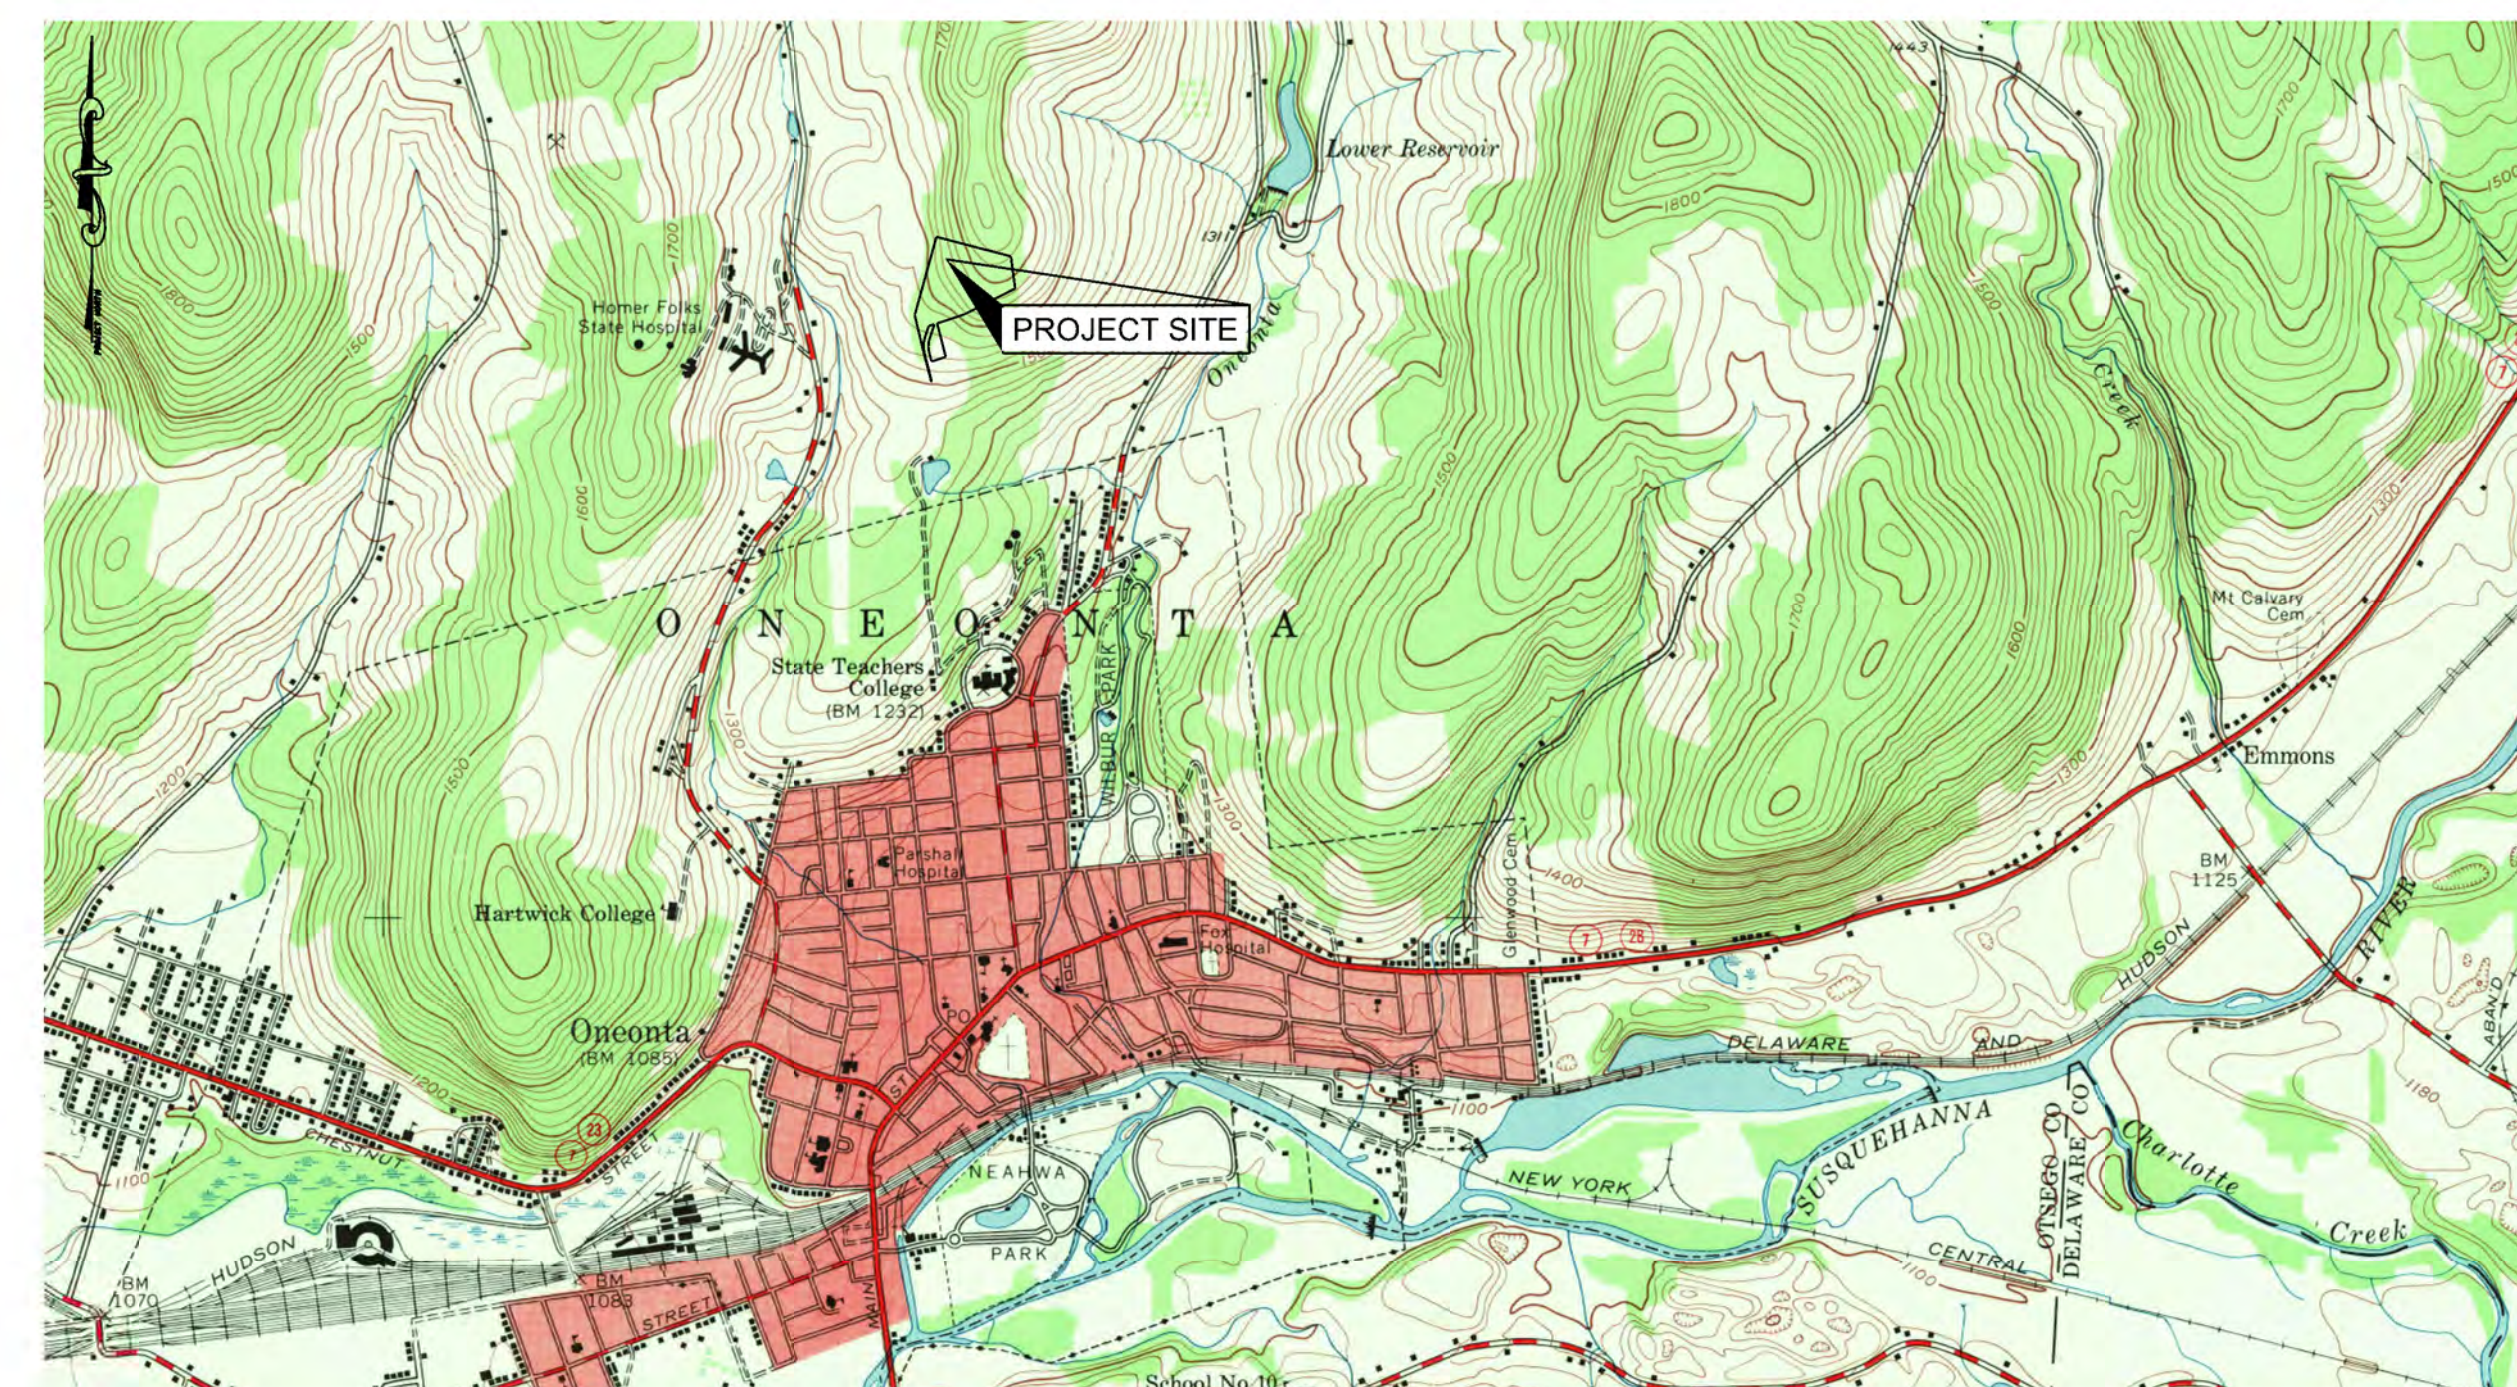

LOCATION MAP
NOT TO SCALE

DRAWINGS PREPARED BY

KEYSTONE ASSOCIATES
ARCHITECTS, ENGINEERS AND SURVEYORS, LLC
58 Exchange Street
Binghamton, New York 13901
Phone: 607.722.1100
Fax: 607.722.2515
Email: info@keyscomp.com
www.keyscomp.com

PROJECT NO. 200.26412
OCTOBER 17, 2012