
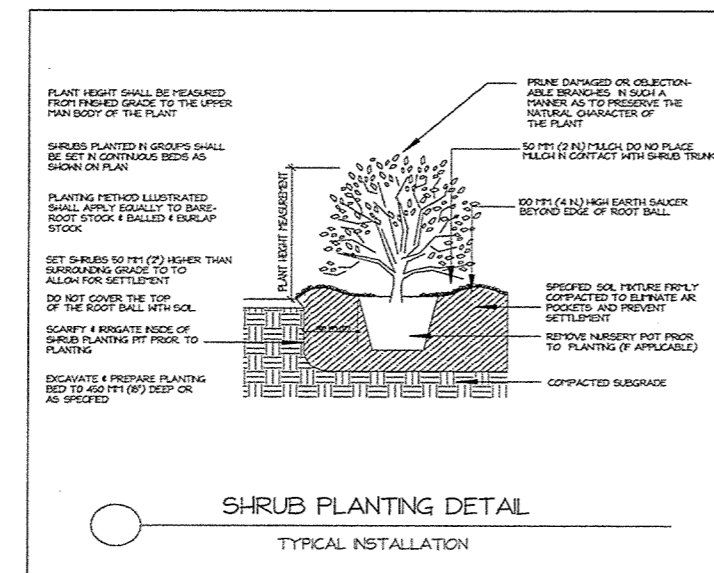
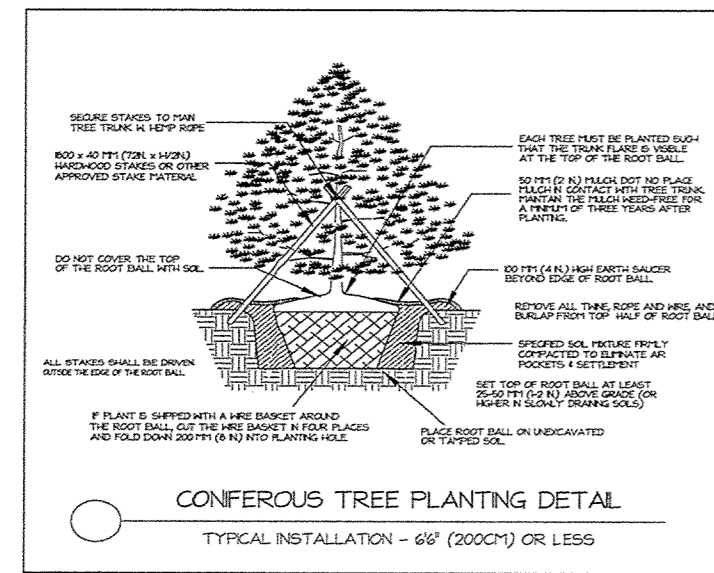


Plant List

Key	Quantity	Botanical Name	Common Name	Planted Height	Mature Height	Size Installed
<b>TREES</b>						
ArF	9	<i>Acer rubrum</i>	Red Maple	12-14'	40-50'	2.5 - 3" cal.
CbF	9	<i>Carpinus betulus 'Fastigiata'</i>	Fastigate Hornbeam	10-12'	30-40'	2.5 - 3" cal.
PsA	3	<i>Prunus subhirtella 'Autumnalis'</i>	Autumn Flowering Cherry	8-10'	25-30'	2.5 - 3" cal.
PcC	19	<i>Pyrus calleryana 'Chanticleer'</i>	Flowering Pear	12-14'	40-50'	2.5 - 3" cal.
Pa	23	<i>Picea abies</i>	Norway Spruce	7-8'	50-60'	7-8"
Ps	31	<i>Pinus strobus</i>	Eastern White Pine	7-8'	50-60'	7-8"
T&G	3	<i>Tilia cordata 'Greenspire'</i>	Littleleaf Linden	12-14'	30-40'	2.5 - 3" cal.
Uc	20	<i>Ulmus carpinifolia 'Homestead'</i>	American Elm	12-14'	40-50'	2.5 - 3" cal.
Z&G	20	<i>Zelkova serrata 'Green Vase'</i>	Japanese Zelkova	12-14'	40-50'	2.5 - 3" cal.
<b>SHRUBS</b>						
C&C	18	<i>Cornus sericea 'Cardinal'</i>	Red-Twigged Dogwood	24-30"	6-7'	#5
EaC	20	<i>Euonymus alatus 'Compactus'</i>	Compact Burning Bush	24-30"	6-7'	#5
Vpf	27	<i>Viburnum plicatum tomentosum 'Mariesii'</i>	Doublefile Viburnum	24-30"	10-12'	#5

## PLANTING DETAILS

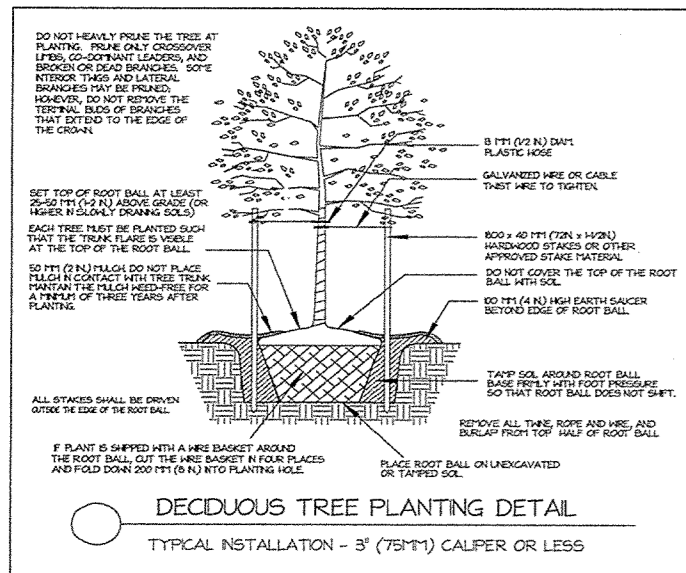

NOTES

NO.	DATE	DESCRIPTION

MOON LANDSCAPING  
165 QUARRY ROAD  
YARDLEY, PA 19067  
PHONE: 215-968-5071  
FAX: 215-579-0147  
WWW.MOONLANDSCAPING.COM

HILLSIDE COMMONS  
TREE INSTALLATION PLAN

HILLSIDE COMMONS  
150 BLODGETT DRIVE  
ONEONTA, NY 13020

SCALE	1" = 50'	PROJECT NO.	003
DRAWN BY	LEN PECATELLI	SHEET NO.	1 OF 1
DESIGNED BY		DATE	4/28/2008
DATE			